




Elevation A
(Warley Road Elevation)

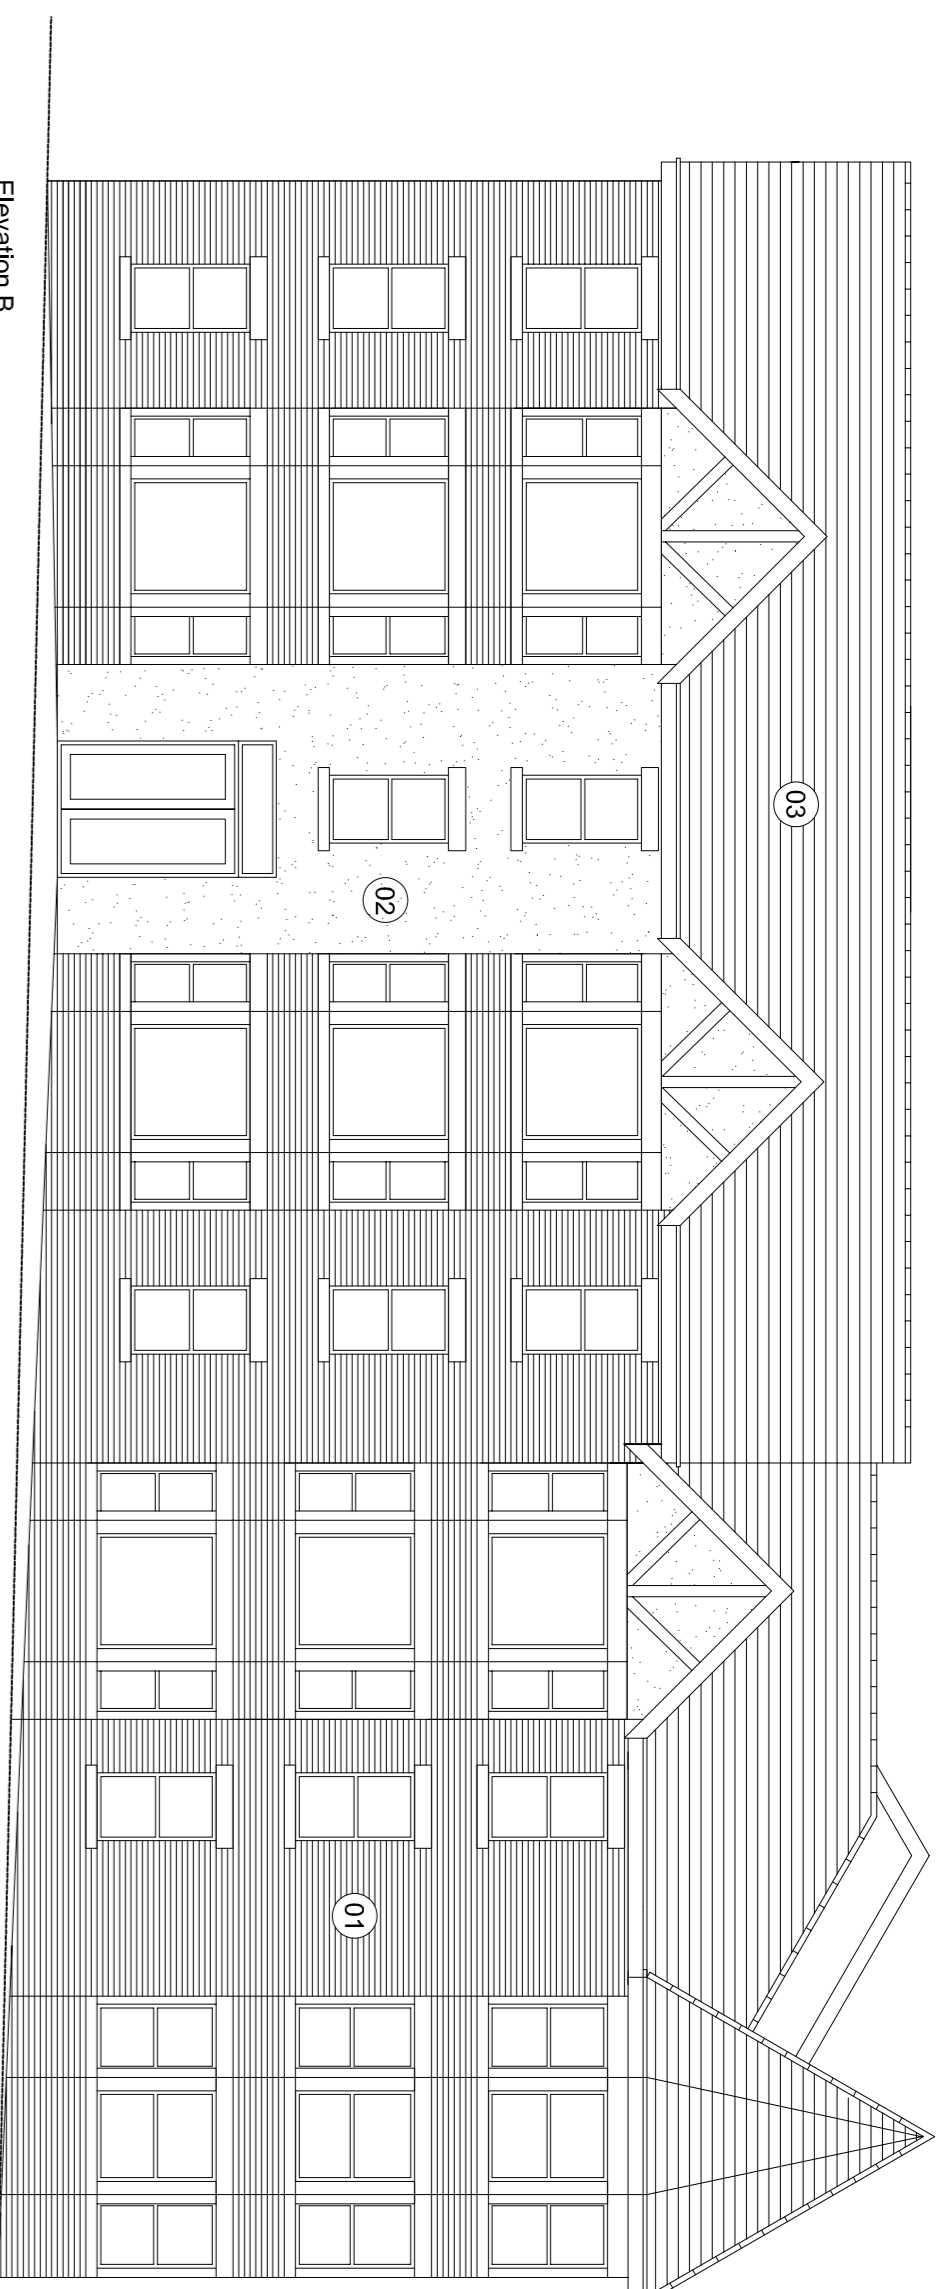


Elevation B
(Gym Avenue Elevation)

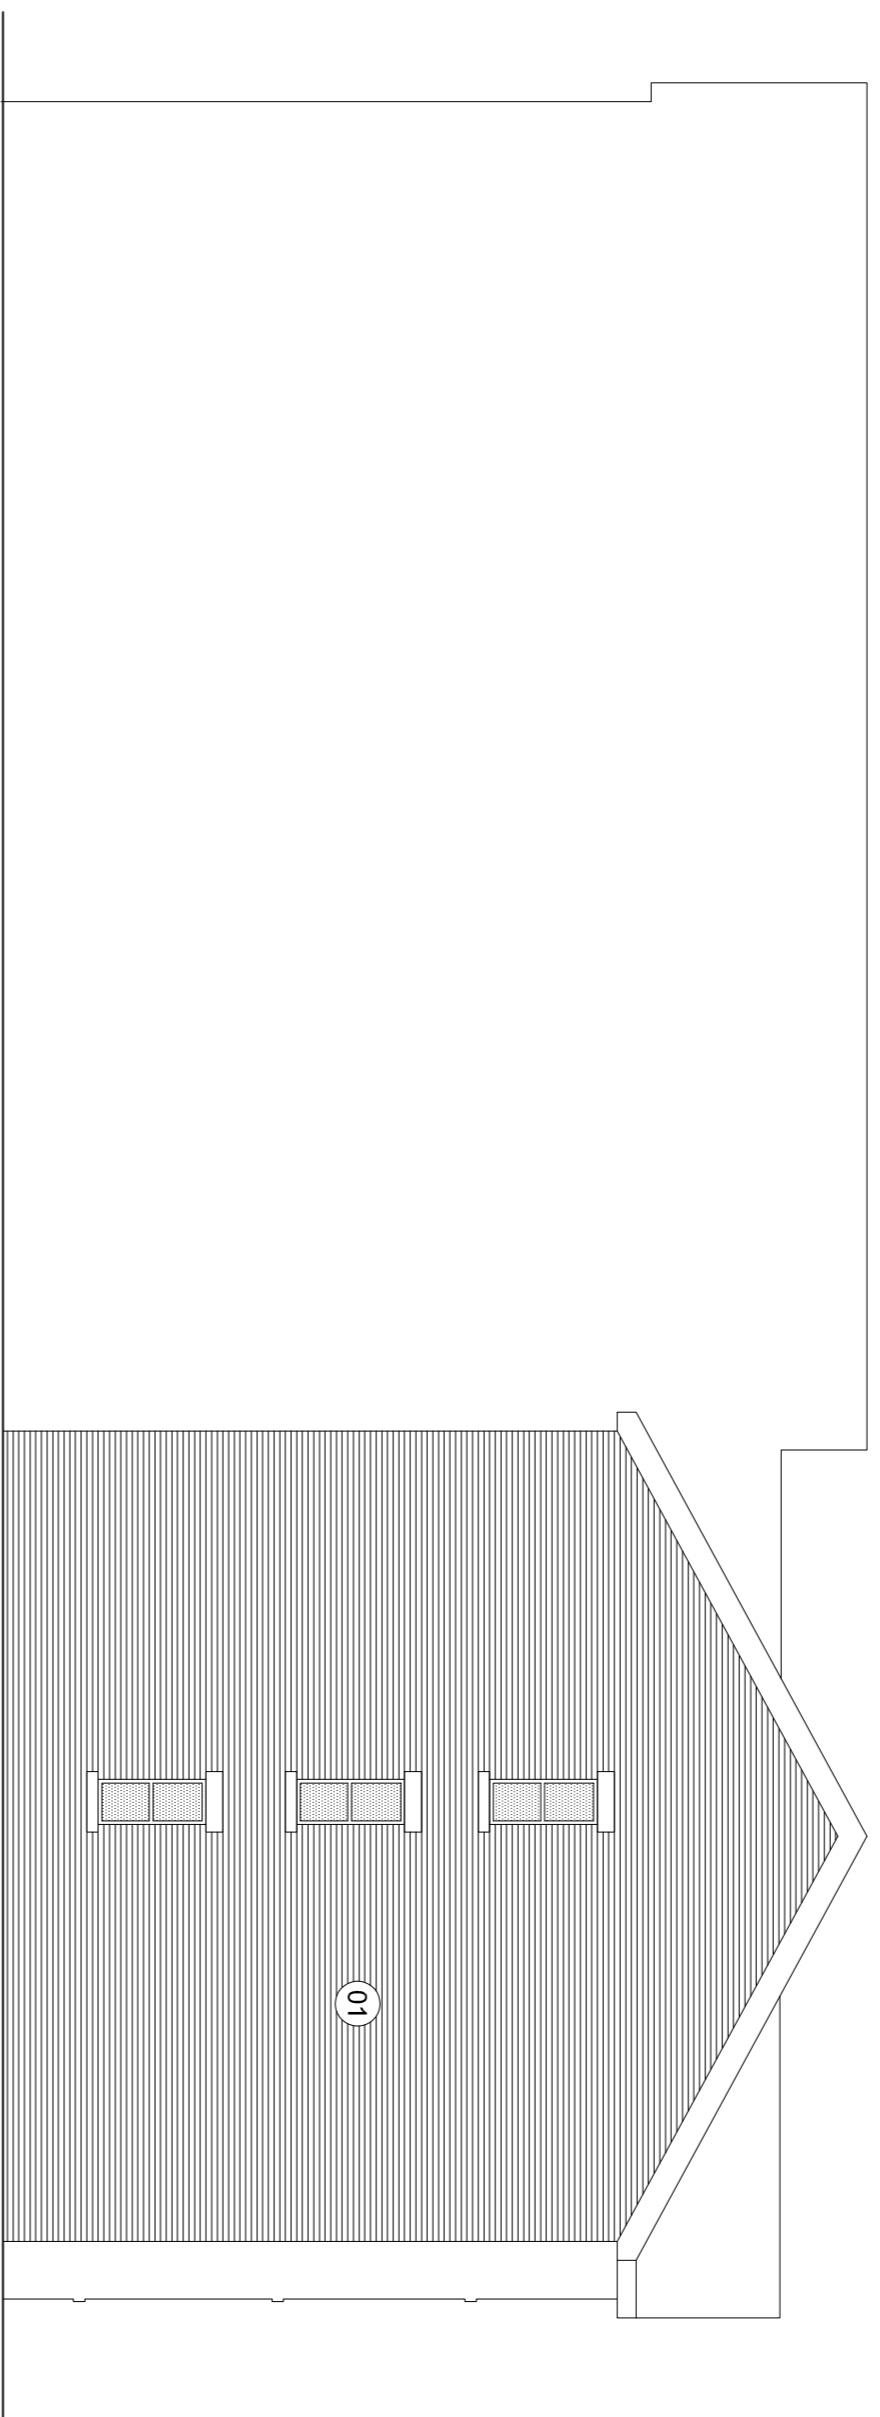


Elevation C

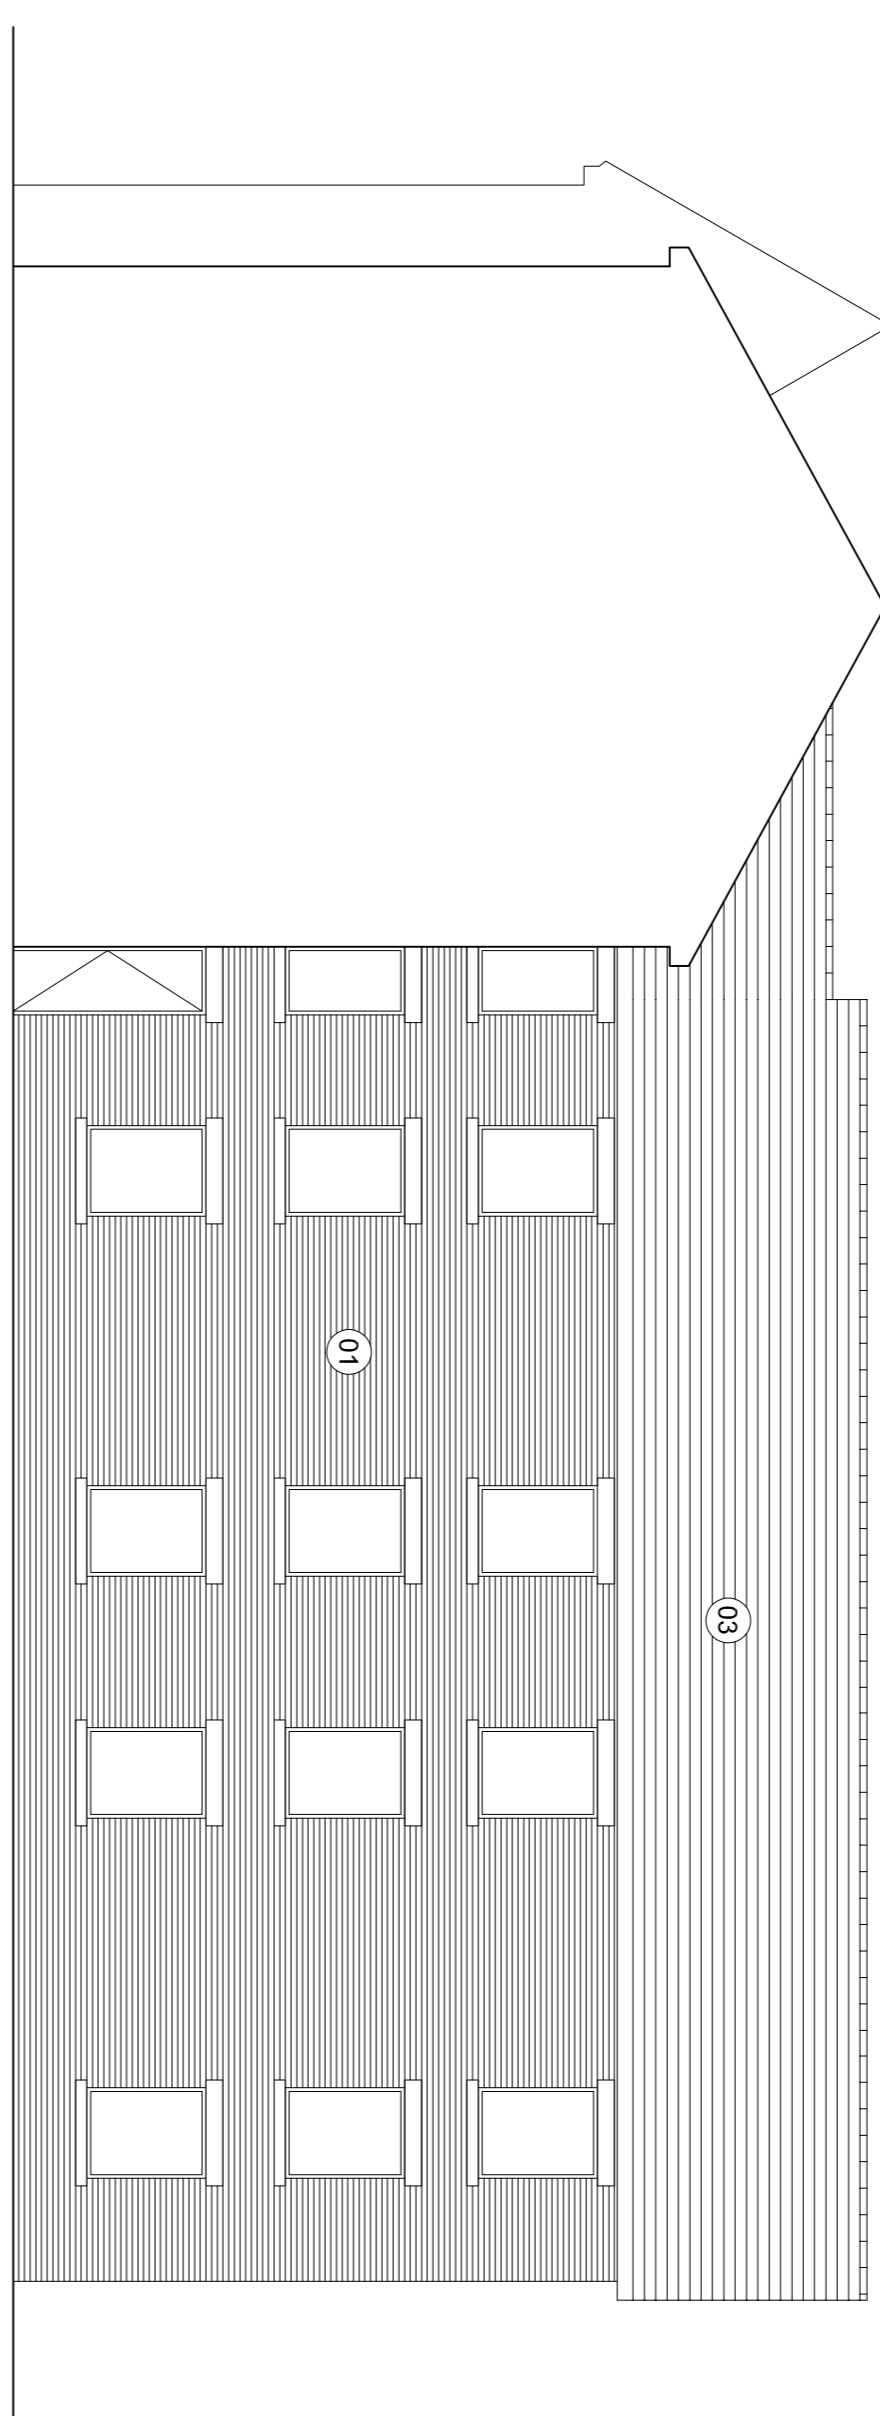


Elevation D

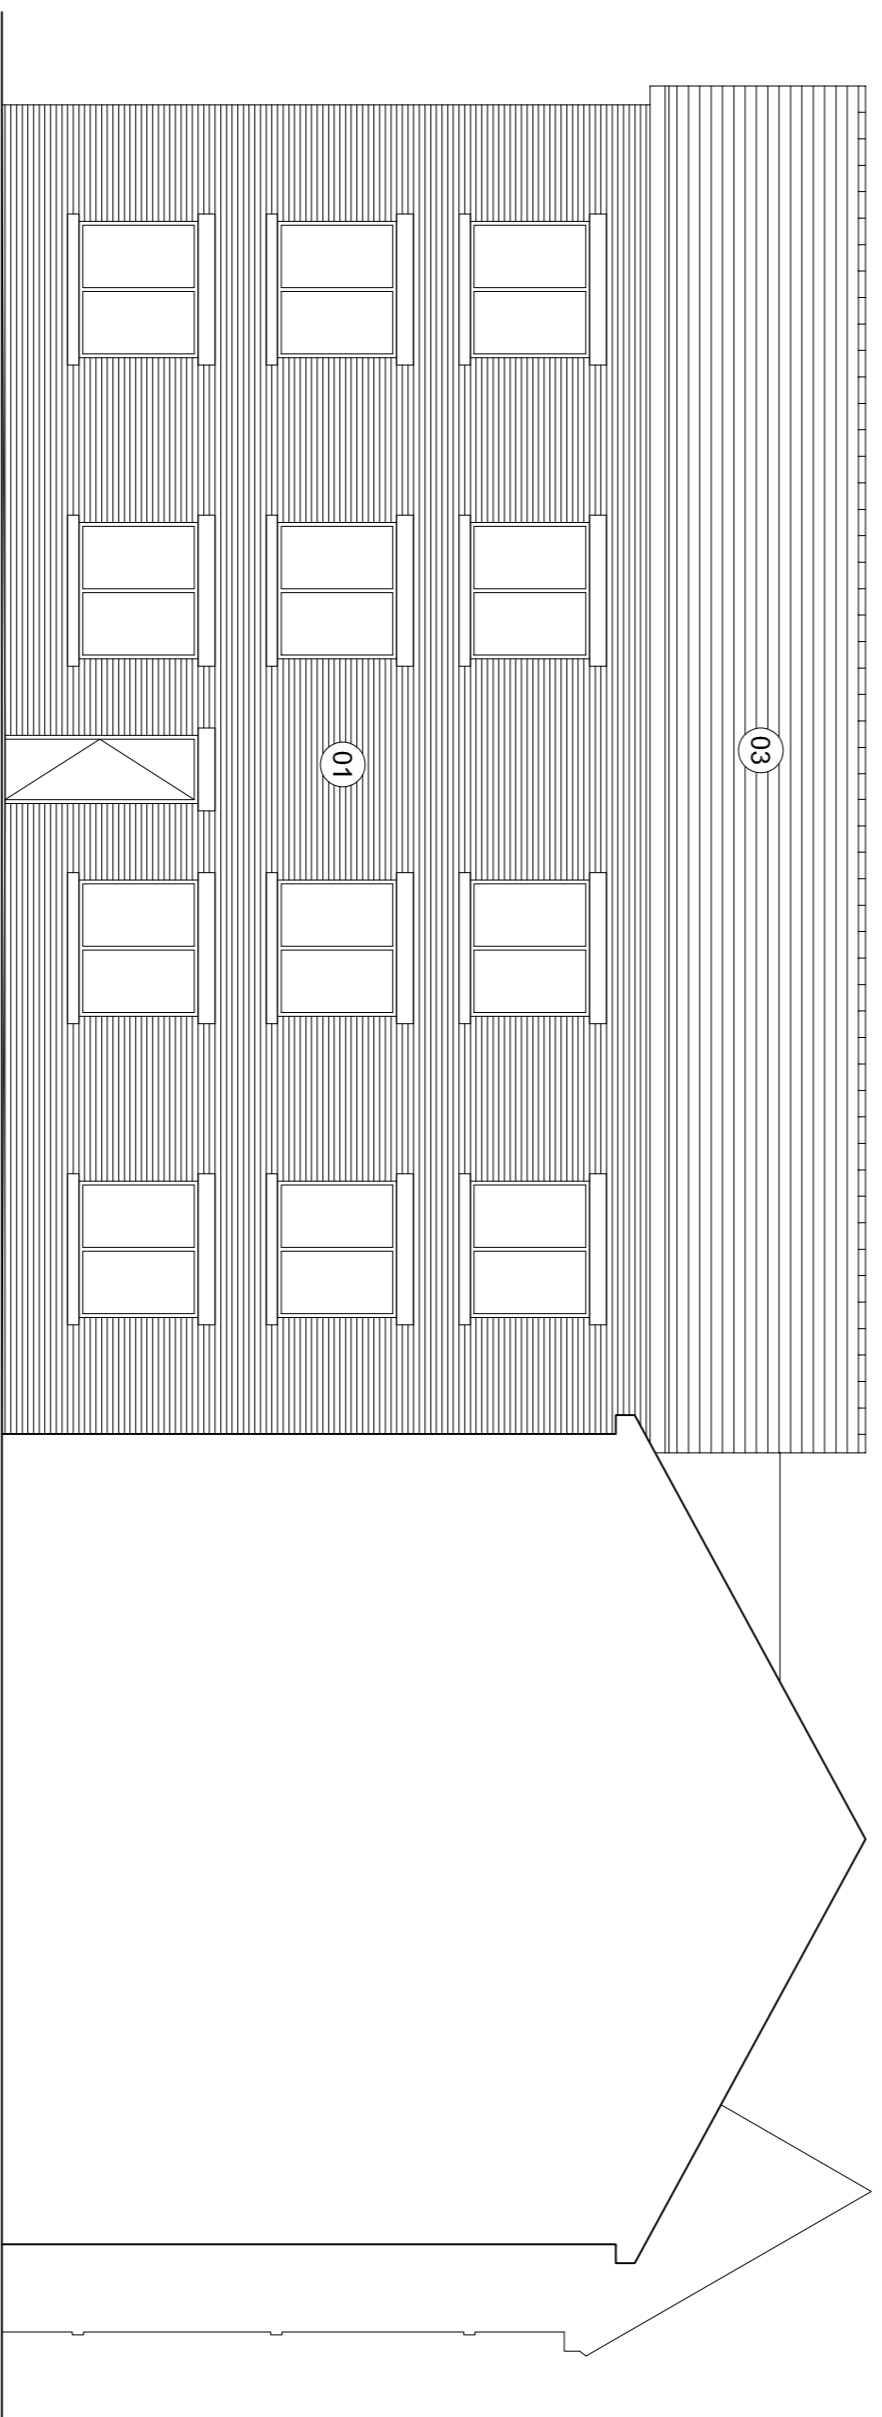

Elevation E

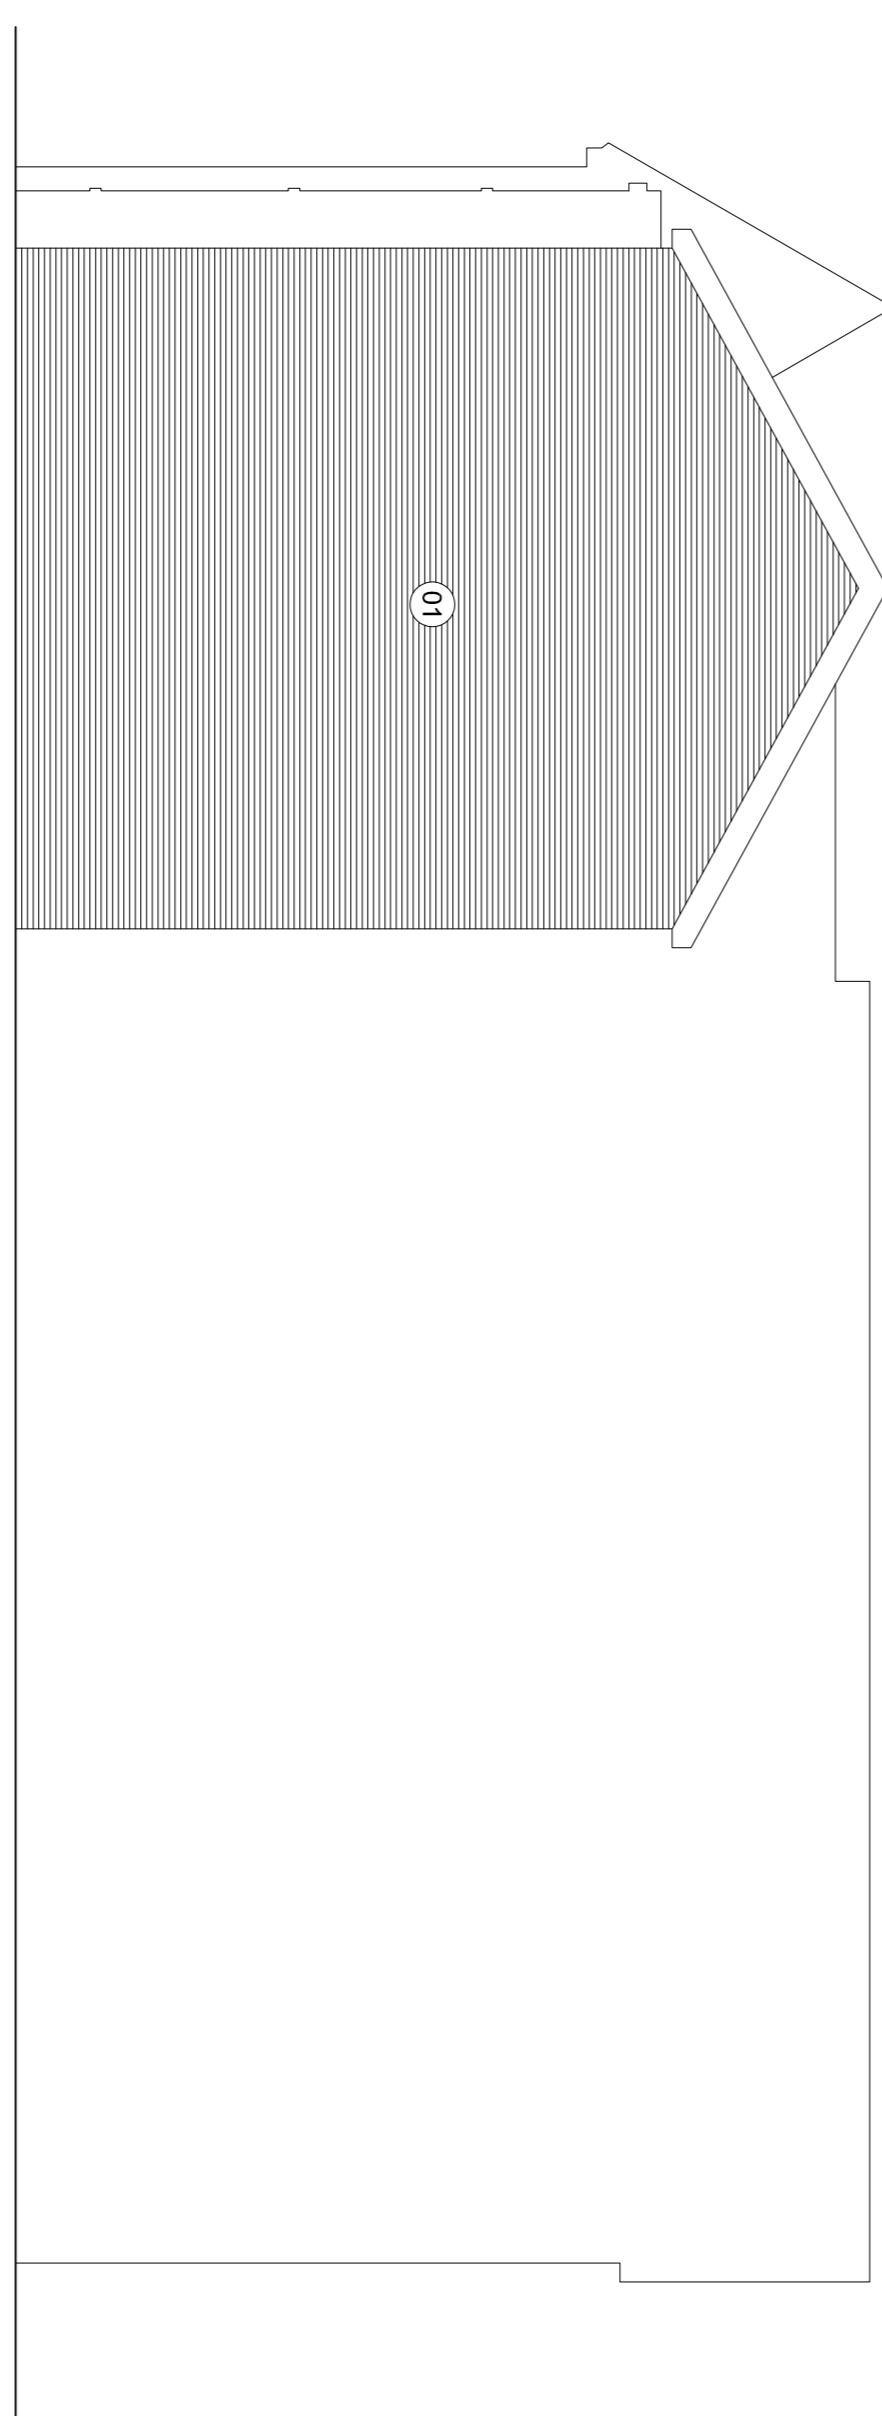

Elevation F

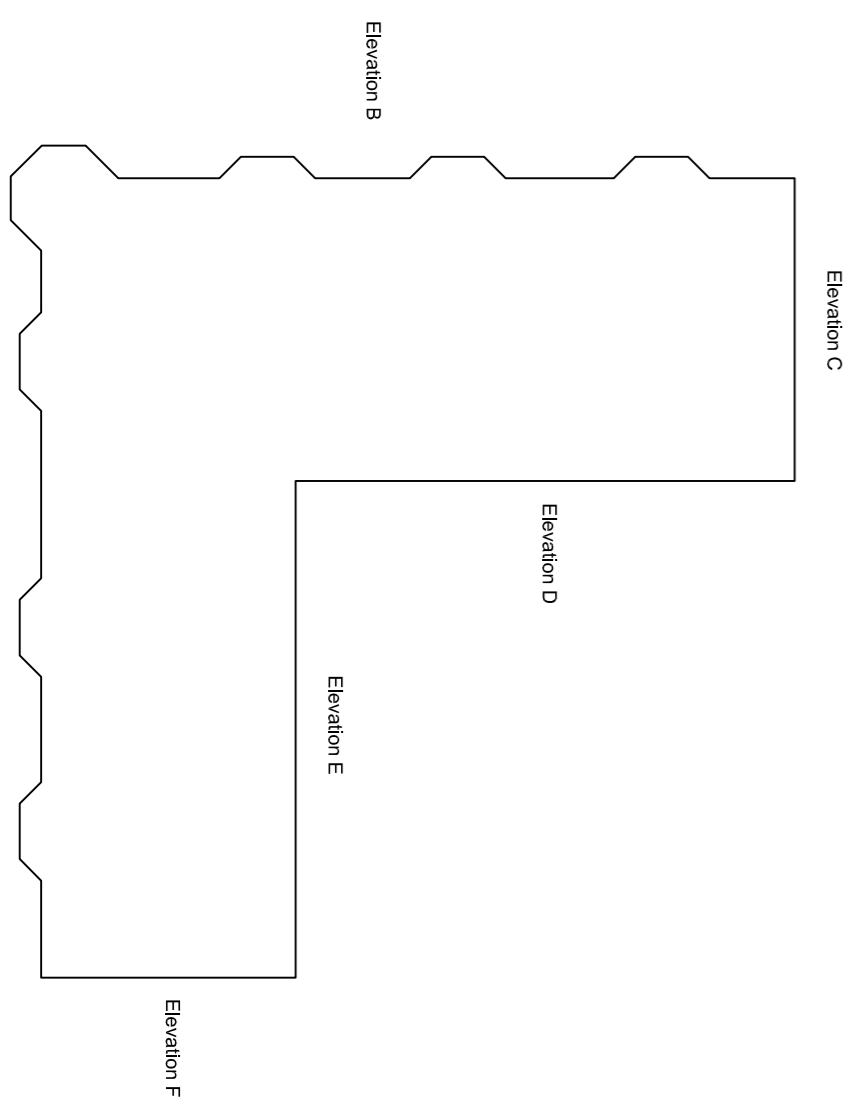

Elevation C

Elevation D

Elevation E

Elevation F

Elevation A



01 .65mm Red Multi-smooth facing brick



02 K-Rend Polar White render



03 Marley Eternit Garsdale Blue/Black tile

This drawing must not be scaled. Discrepancies are to be reported to the Architect immediately. All dimensions are approximate and are to be checked on site. All information to be subject to site surveys. This drawing, or any portion of it must not be reproduced without prior consent from the Architect.
© Joseph Boniface Architects Ltd

1	Initial Issue.	28/08/18	JB / NW
	Rev. Amendment	Date	By / CWK

Joseph Boniface Architects Ltd
RIBA Chartered Practice

01253 280 485
bonifacearchitects.co.uk
office@bonifacearchitects.co.uk
62 Caunce Street, Blackpool, FY1 3LA.

Project
**New Apartment Scheme,
Land Adjacent 10 Warley Road,
Warley Road,
Blackpool,
FY1 2JU.**

Client
Mr. A. Sohan

Drawing Title
**Proposed External Facing Materials
Reserved Matters 2**

Status
PLANNING

Scale
1:100 @ A1

Drawn By
JB

Date
20/08/2018

Drawing Number
JB347-PL-003

Revision
1