


This drawing must not be scaled. Discrepancies are to be reported to the Architect immediately. All dimensions are approximate and are to be checked on site. All information to be subject to site surveys. This drawing, or any portion of it must not be reproduced without prior consent from the Architect.
 © Joseph Boniface Architects Ltd

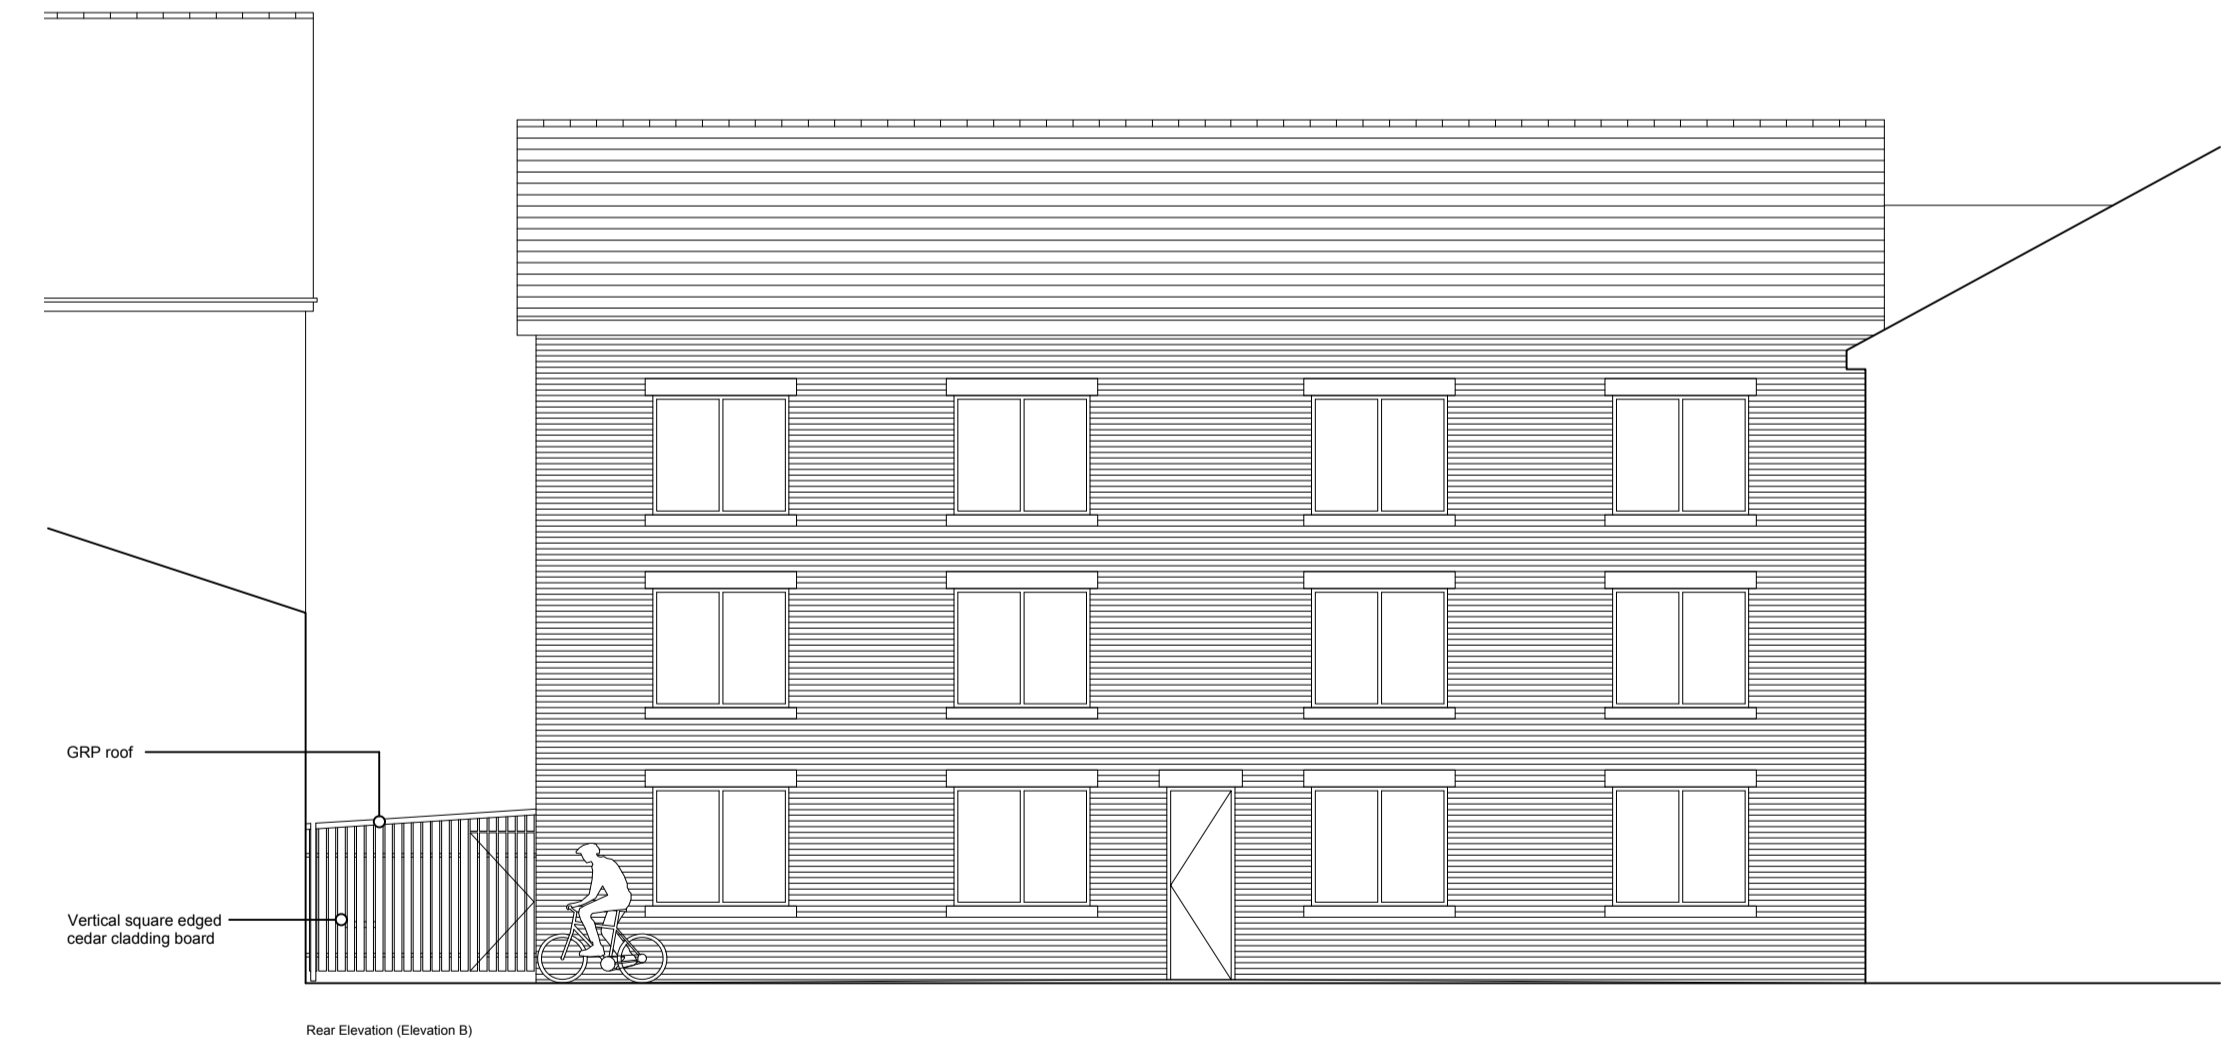

1	- Initial issue.	15/12/23	JB
Rev.	Amendment	Date	By
Joseph Boniface Architects Ltd RIBA Chartered Practice			
01253 280 485 bonifacearchitects.co.uk office@bonifacearchitects.co.uk 62 Caunce Street, Blackpool, FY1 3LA.			
Project New Apartment Scheme, Land Adjacent 10 Warley Road, Warley Road, Blackpool, FY1 2JU.			
Client Mr. A. Soltan			
Drawing Title Proposed Cycle Store			
Status PLANNING			
Scale 1:100 @ A1			
Drawn By JB		Date 15/12/2023	
Drawing Number JBA347-PL-005			Revision 1