
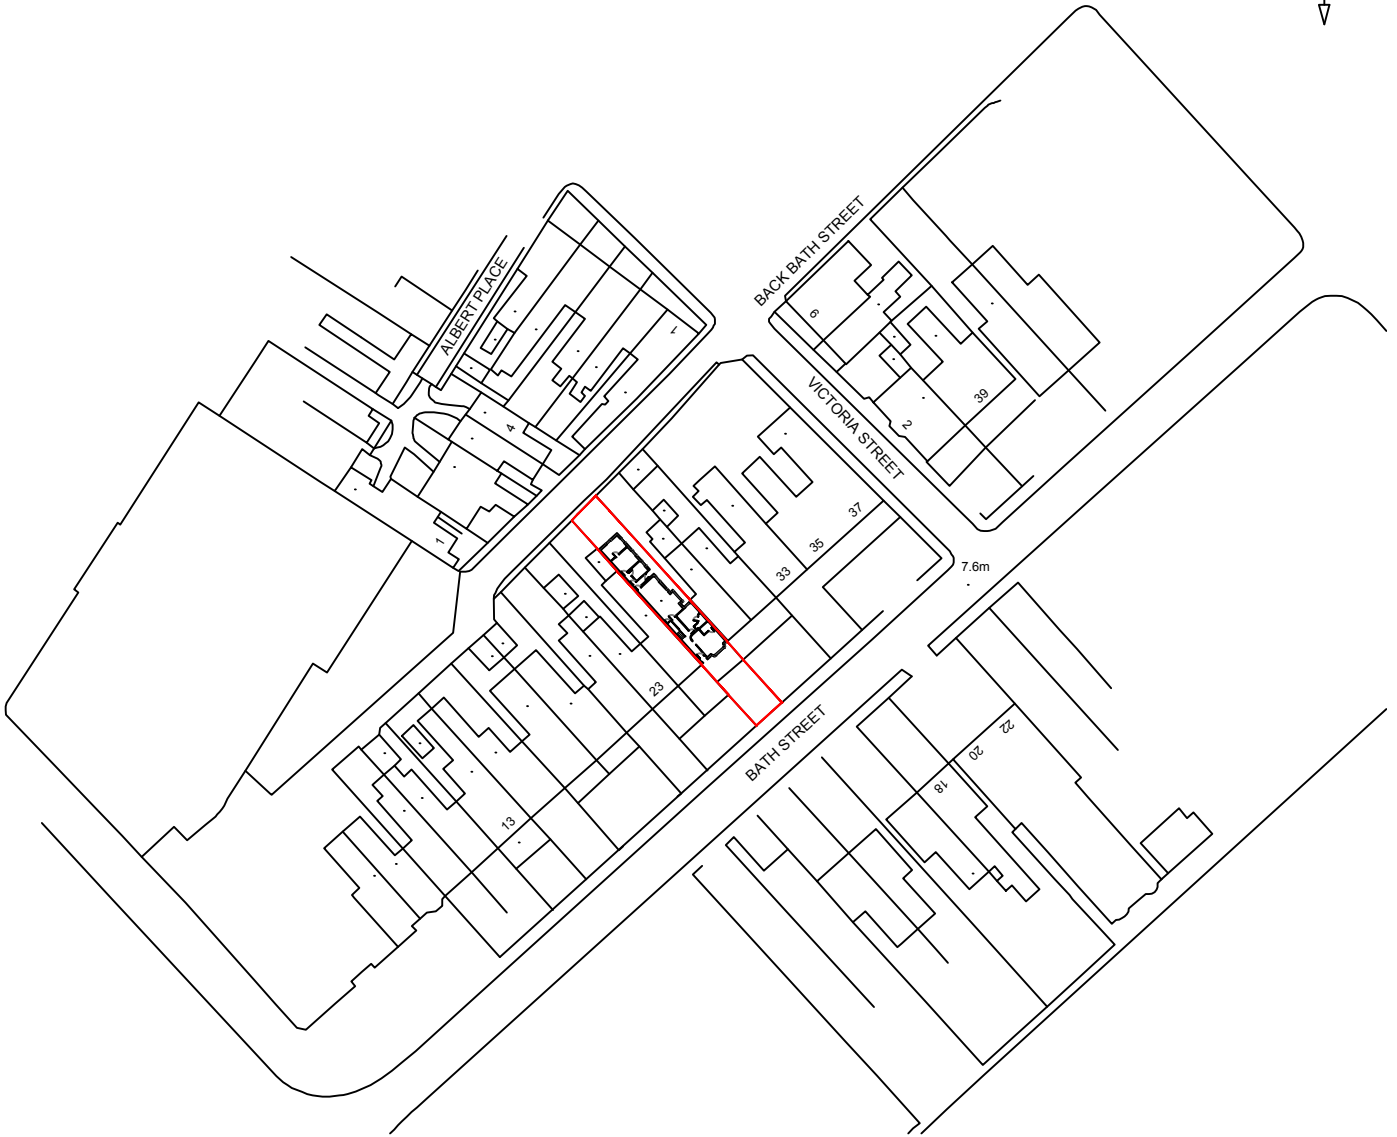


Scale 1:1250

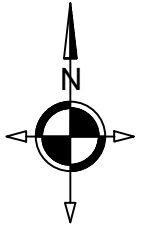

Site Location Plan

Scale 1:1250 @ A4

Application Site Demise 255m² Approx.



WOOLRICH HUNTER

architecture & planning

Rev / Date	Details
A / 01.03.23	*****
A / 01.03.23	*****

WOOLRICH HUNTER
 28 The Boskins • Church Road • Tarleton • Preston • PR4 6UP
 t: 01772 500 244 • www.woolrich-hunter.co.uk
 Practice regulated by RIBA & CIAT

Do not scale from this drawing. All dimensions must be checked and verified before preparing production drawings or commencing works. This drawing and its design is the copyright of Woolrich Hunter and may not be reproduced in any form whatsoever without their prior express written consent.

For Comment

A1	Client:	Premium Living	Rev:	**
	Job No:	23.008		
	Drawing Title:	Site Location Plan		
	Drawing No:	PL01		
	Scale:	As Shown		
	Date:	Jun'23		
	By / Check:	*****		