


O.S. MASTERMAP 1:2,500 SCALE

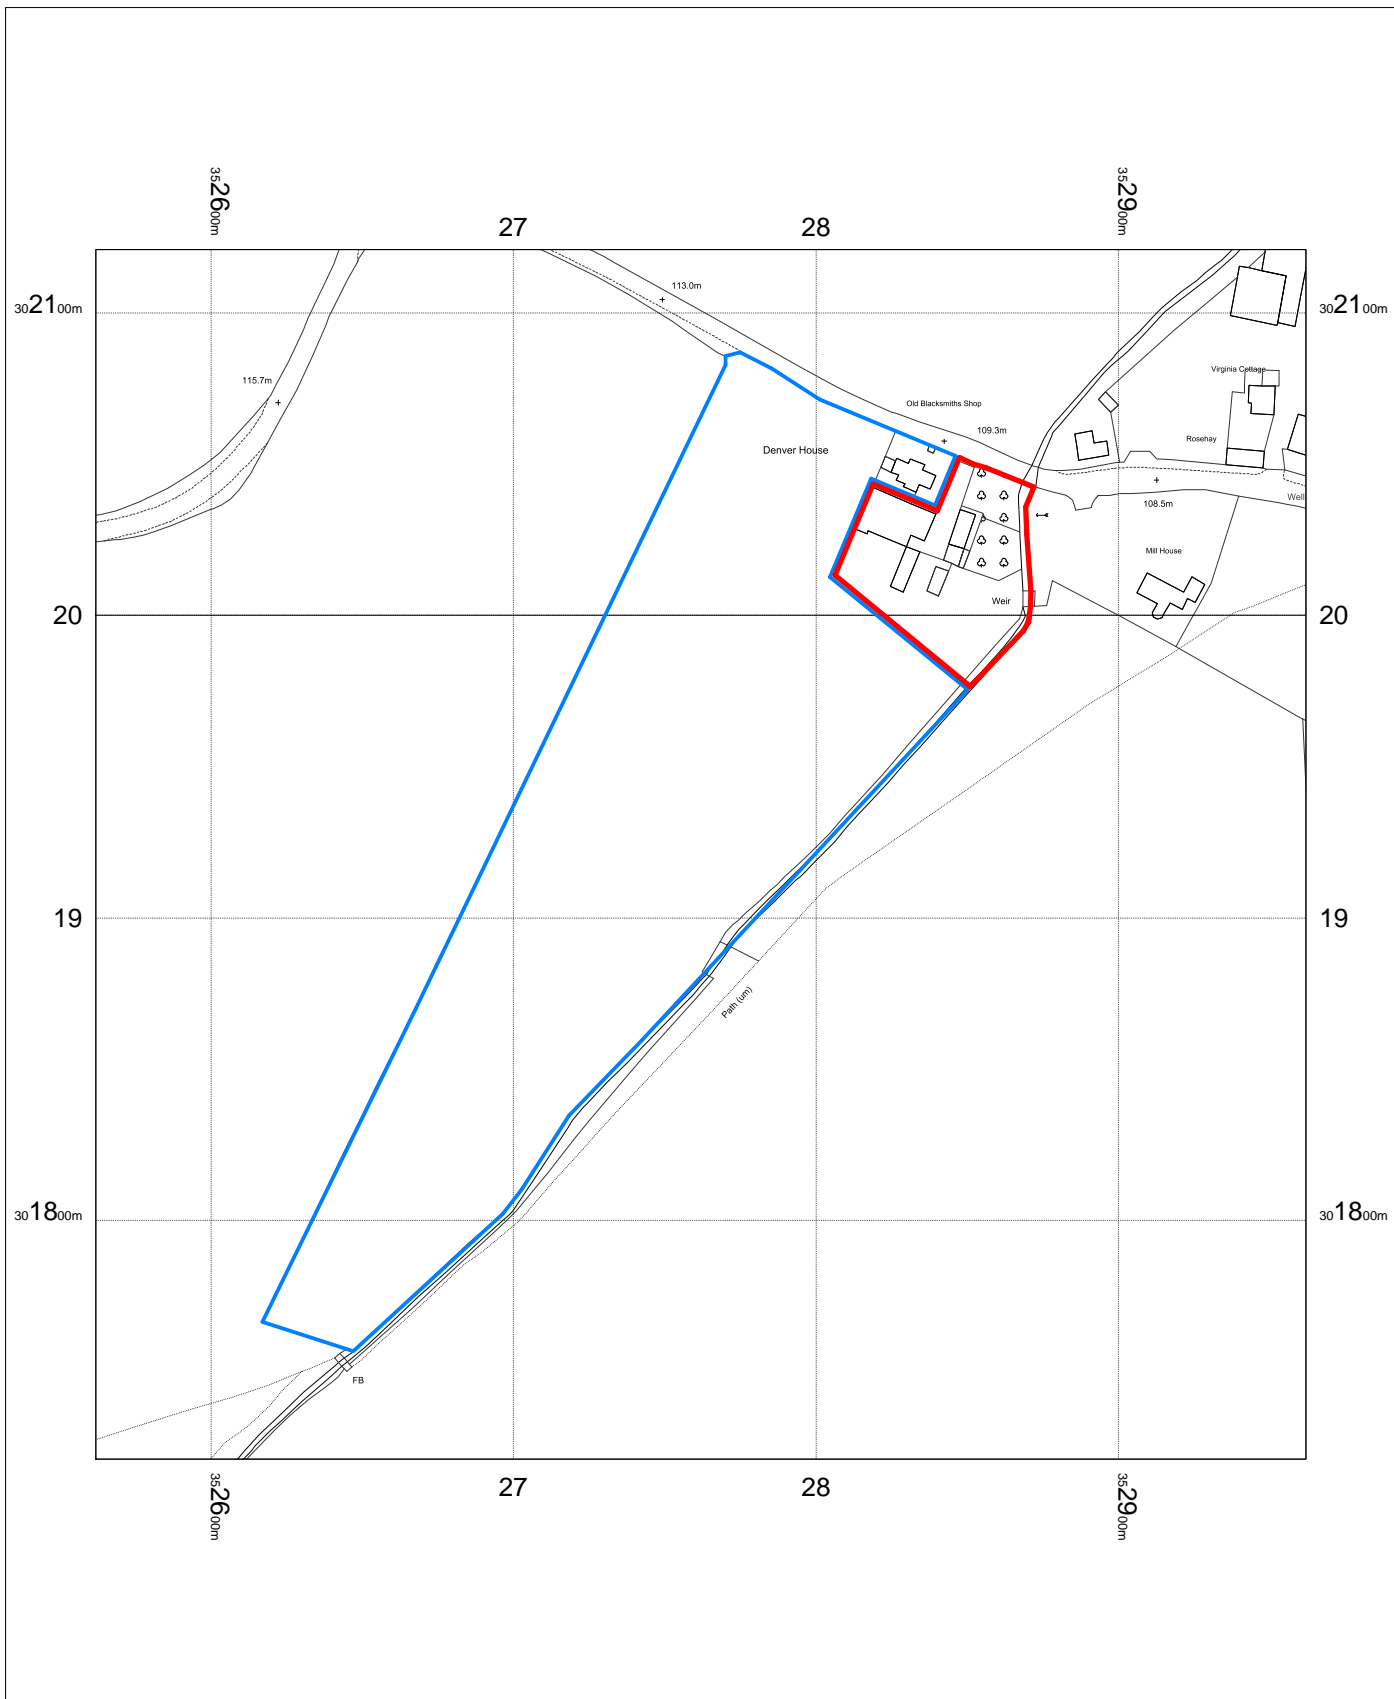


DENVER HOUSE
ACTON BURNELL
SHREWSBURY
SY5 7PQ

OS Mastermap
21 March 2013, ID: CM-00216733
www.centremapslive.co.uk

1:2500 scale print at A4, Centre: 352762 E, 301921 N

©Crown Copyright. Licence no. 100019980

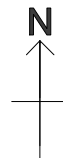

The Map Shop
Upton upon Severn
www.themapshop.co.uk



TEL: 01684 593146
FAX: 01684 594559
themapshop@btinternet.co.uk