




Only scale for planning purposes. If in doubt, ask. This drawing is the property of Thomas Robinson Architects and must not be copied, reproduced or disclosed other than for the purposes of this project.

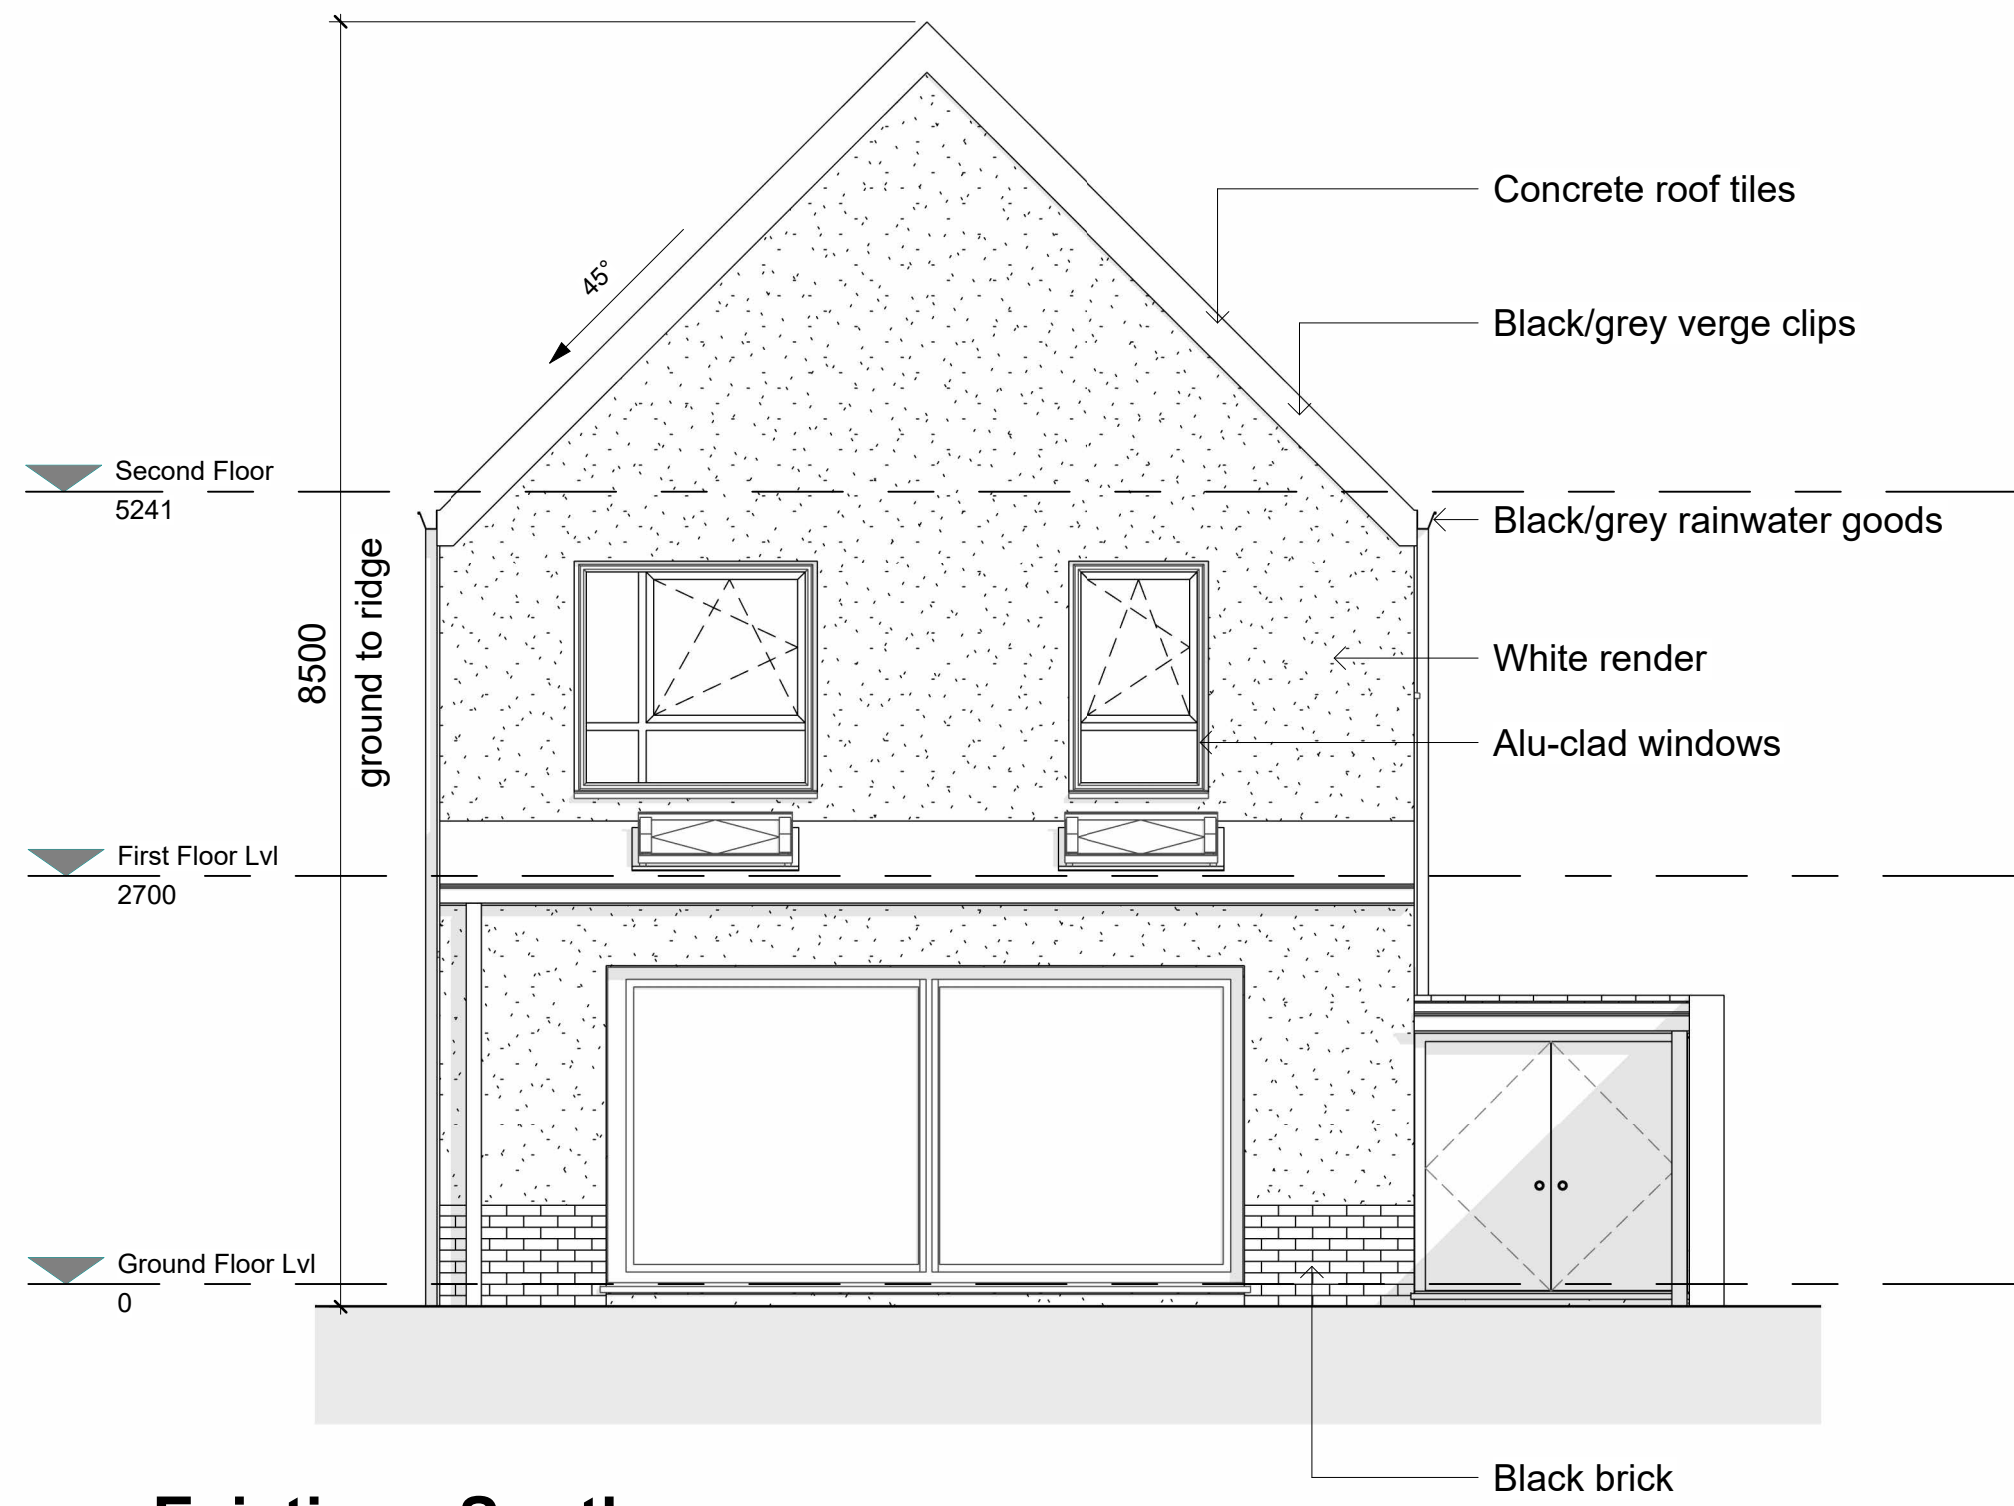


1 Existing - South
1 : 50




2 Existing - North
1 : 50



Existing House

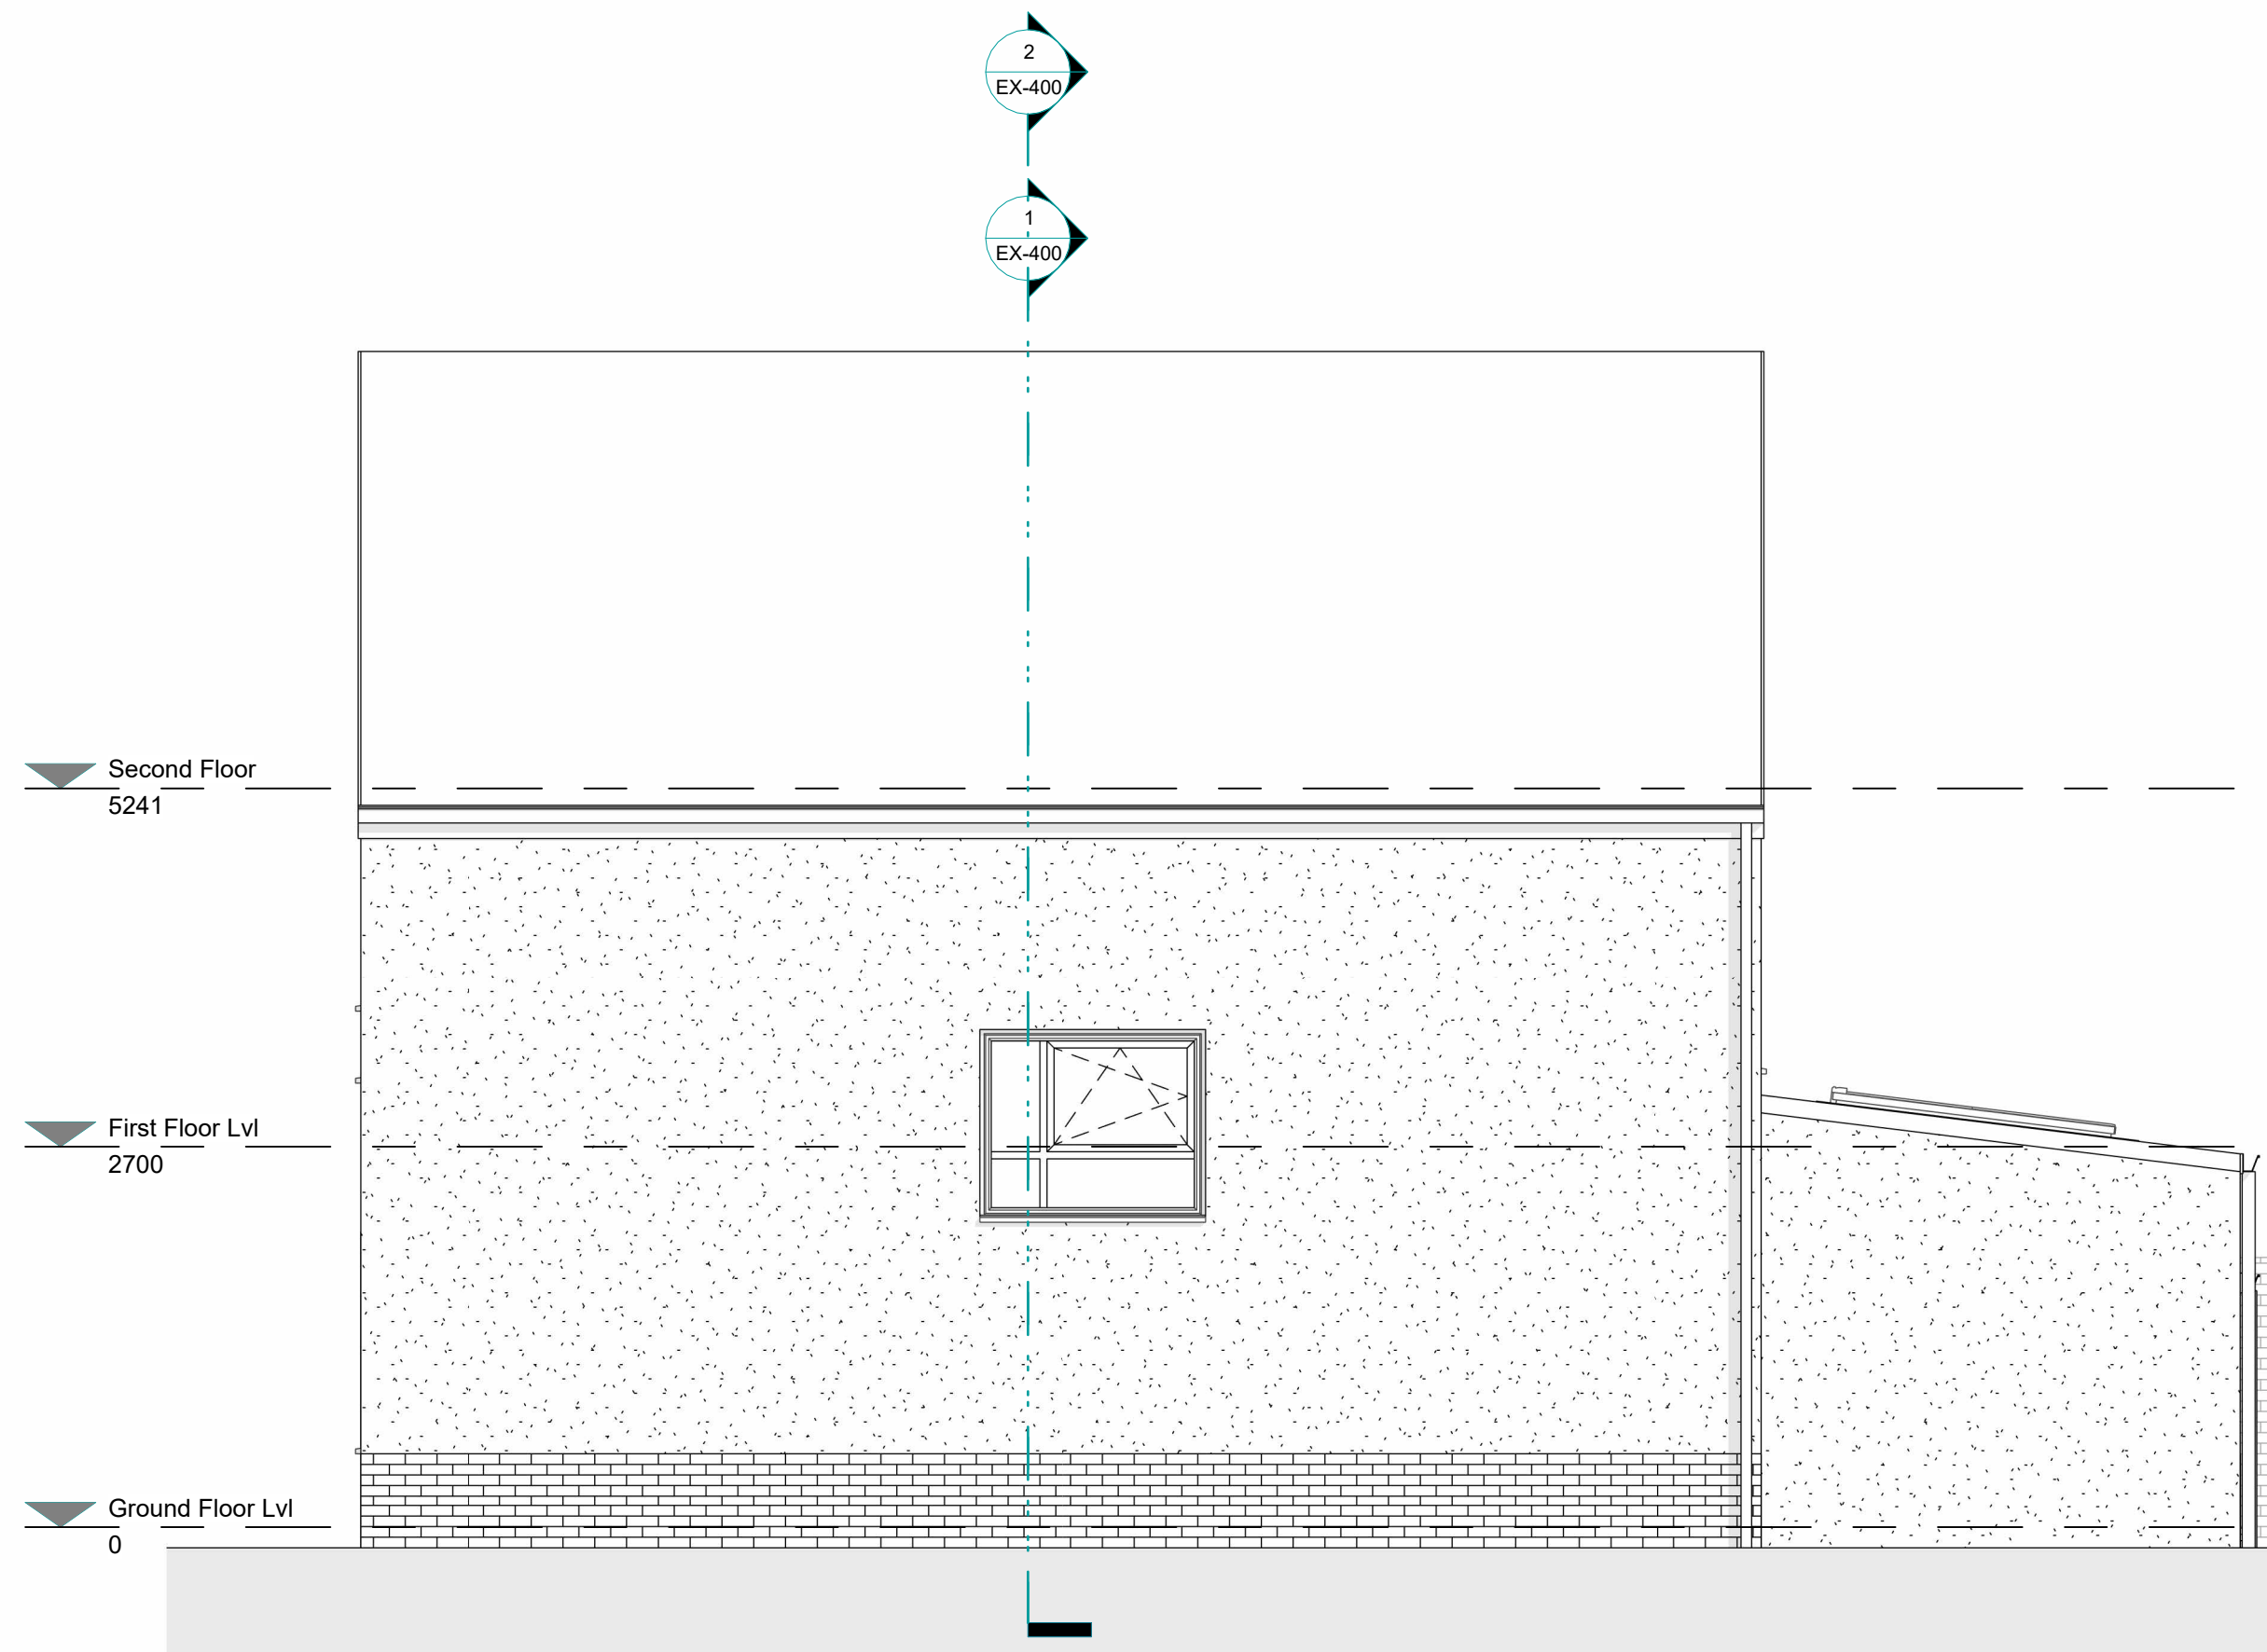

3 Existing - West
1 : 50

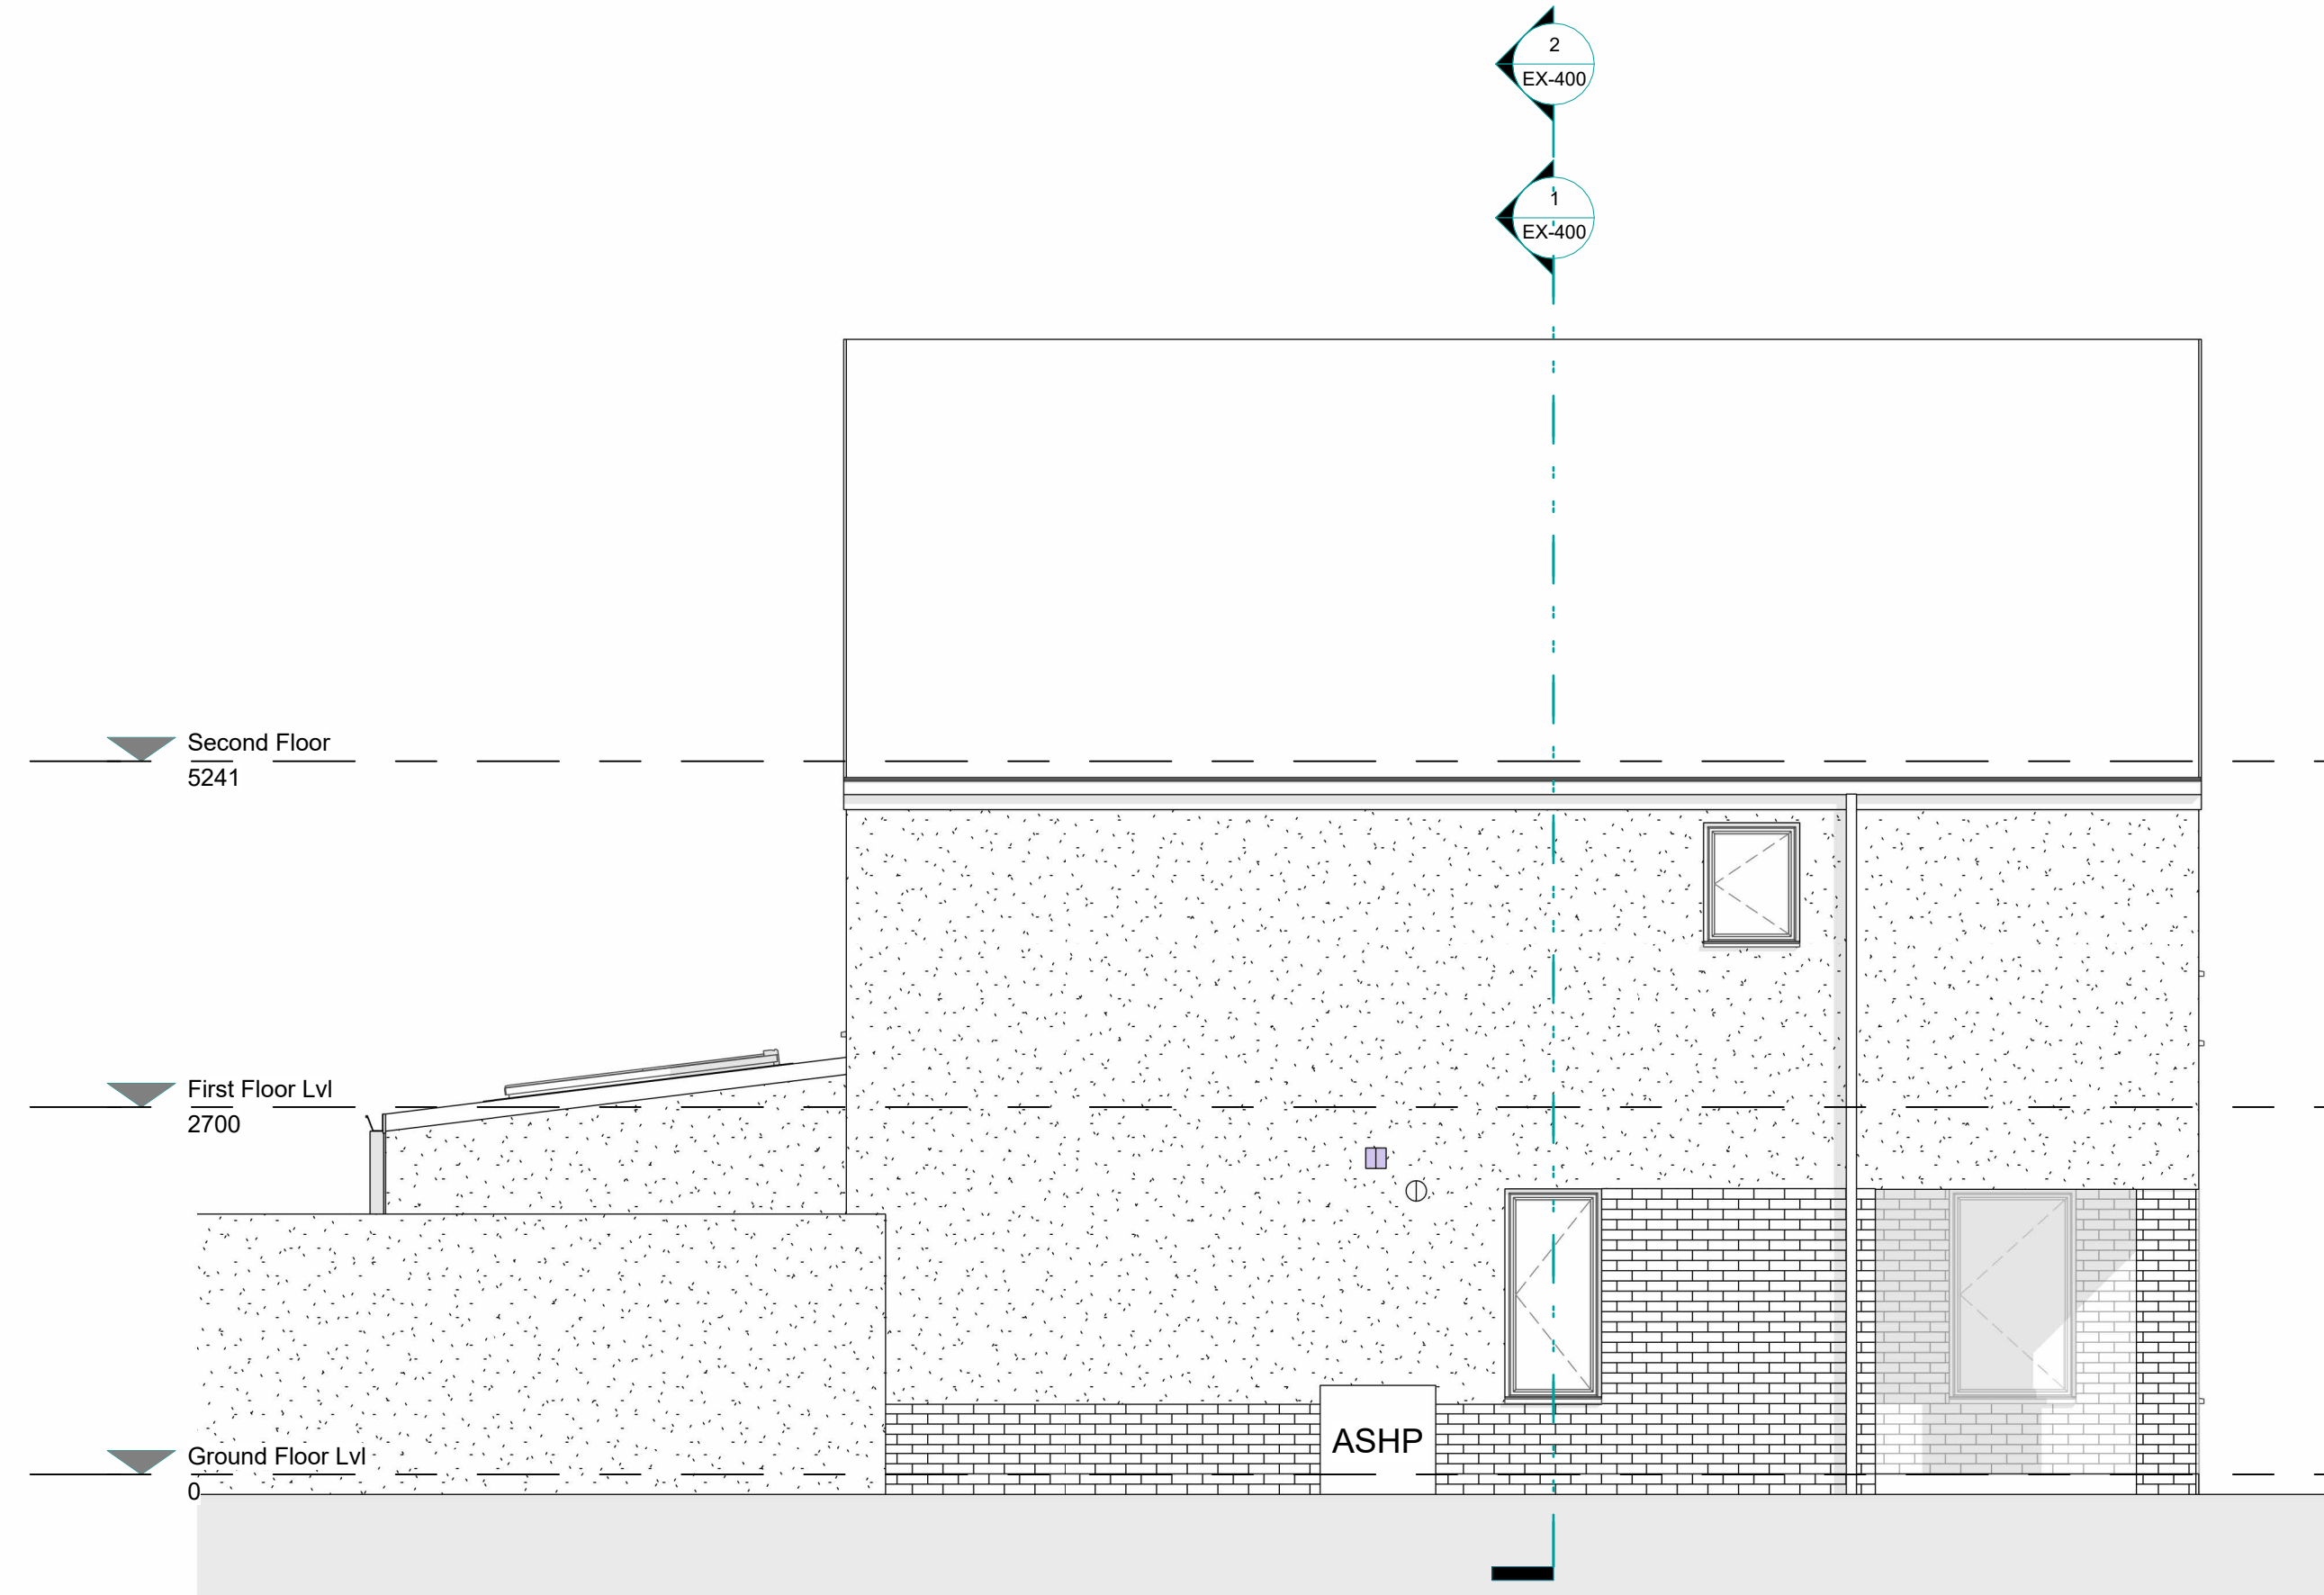

4 Existing - East
1 : 50

REV	DESCRIPTION	DATE
	PURPOSE OF ISSUE	
	PLANNING	
	THOMAS ROBINSON	
	 ARCHITECTS ©	
	THE RED HOUSE, CROFTAMIE, GLASGOW, G63 0EU	
	TEL 01360 661144	
	email: mail@thomasrobinsonarchitects.co.uk	
	www.thomasrobinsonarchitects.co.uk	
	JOB TITLE	
	Aitken St Extension	
	DRAWING TITLE	
	Existing Elevations	
	SCALE (@ A1)	1 : 50
PROJECT NO:	DRAWING NO:	REV
0965	EX-500	