


Location Plan
Scale 1:1250 @ A1

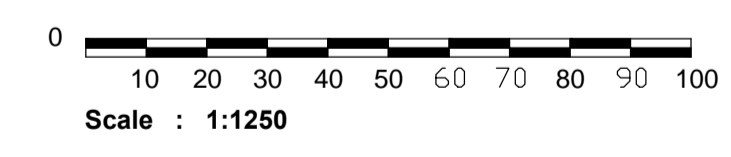

REVISIONS

• FOR CONSTRUCTION DO NOT SCALE THIS DRAWING
• ALL DIMENSIONS AND LEVELS TO BE CHECKED ON SITE
• DISCREPANCIES TO BE REPORTED TO @RCHITECTS SCOTLAND LTD. BEFORE PROCEEDING
• IF IN ANY DOUBT ABOUT INFORMATION ON THIS DRAWING CONTACT @RCHITECTS SCOTLAND LTD.
© THIS DRAWING IS COPYRIGHT OF @RCHITECTS SCOTLAND LTD.


CLIENT
Mr. D. Mackintosh
Rosebank at the Coe
Menmuir, Brechin
Angus
DD9 6SF

PROJECT
Proposed New House
Rosebank at the Coe
Menmuir, Brechin
Angus
DD9 6SF

SCALE
1:1250 @ A1
CAD FILE
1432

DATE
September 2023
DRAWN BY
GB

DRAWING TITLE
Location Plan

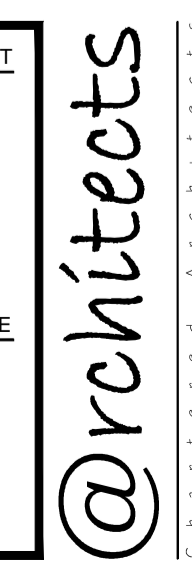

50 Castle Street
Forfar, Angus
DD8 3AB

1432 / LP / 01 Rev. B

Tel: 01307 466480
Email: admin@rchitects.org.uk

DWG NO.