

VOIGT architects

3-4 Harbour Visitor Centre
Fishmarket Quay
Arbroath, DD11 1PS
Telephone: 01241 879662
Email: admin@voigtarchitects.co.uk
www.voigtarchitects.co.uk

PROJECT

Proposed Alterations
49 Duncan Avenue
Arbroath

for S Ruark

AMENDMENTS

THIS DRAWING IS COPYRIGHT OF
VOIGT ARCHITECTS LIMITED
FOR CONSTRUCTION PURPOSES DO NOT SCALE THIS DRAWING
ALL DIMENSIONS AND LEVELS TO BE CHECKED ON SITE
DISCREPANCIES TO BE REPORTED TO
VOIGT ARCHITECTS LIMITED BEFORE PROCEEDING
IF IN ANY DOUBT ABOUT INFORMATION ON THIS DRAWING,
CONTACT VOIGT ARCHITECTS LIMITED.

DRAWING TITLE


Location Plan

SCALE: 1:1250 @ A4 DATE: December 2023
DRAFTER: LP

STATUS: DWG NO: 4283/LP/01 Ver 1



Scale 1:1250

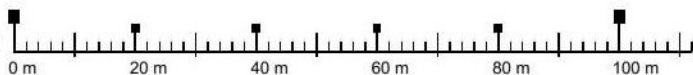

Contains Ordnance Survey data.
© Crown copyright and database right 2023. AC0000849494