


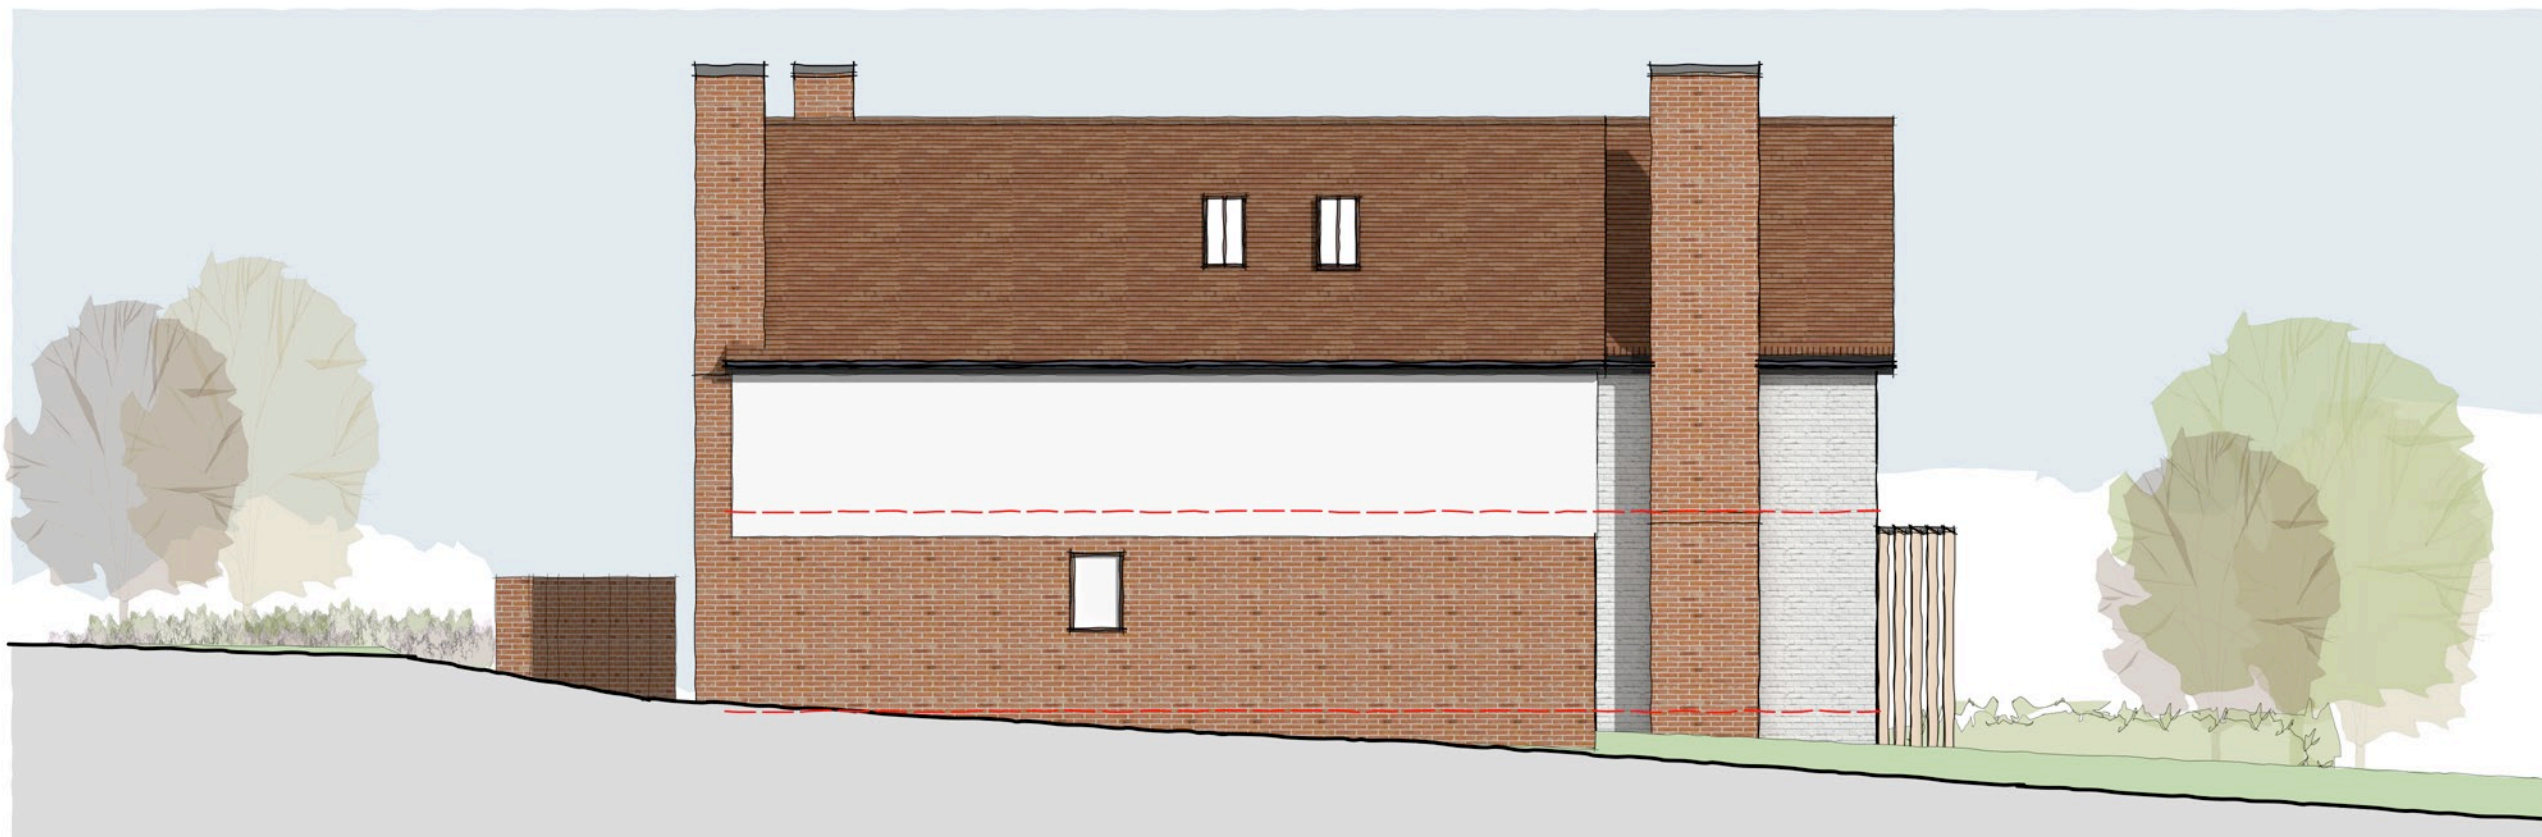

SIDE ELEVATION
Scale: 1:100



SIDE ELEVATION
Scale: 1:100

