




The Old Cottage
 Debenham Road
 Stowmarket
 Winston
 IP14 6BQ

OS MasterMap 1:250/2500/10000 scale
 Tuesday, December 19, 2023, ID: UPT-01141429
 www.themapshop.co.uk
 1:2500 scale print at A4, Centre: 617410 E, 262092 N
 © Crown Copyright Ordnance Survey. Licence no.
 100019311



TEL: 01684 593146
 FAX: 01684 594559
 themapshop@btinternet.com

The Map Shop
 Upton upon Severn
 www.themapshop.co.uk

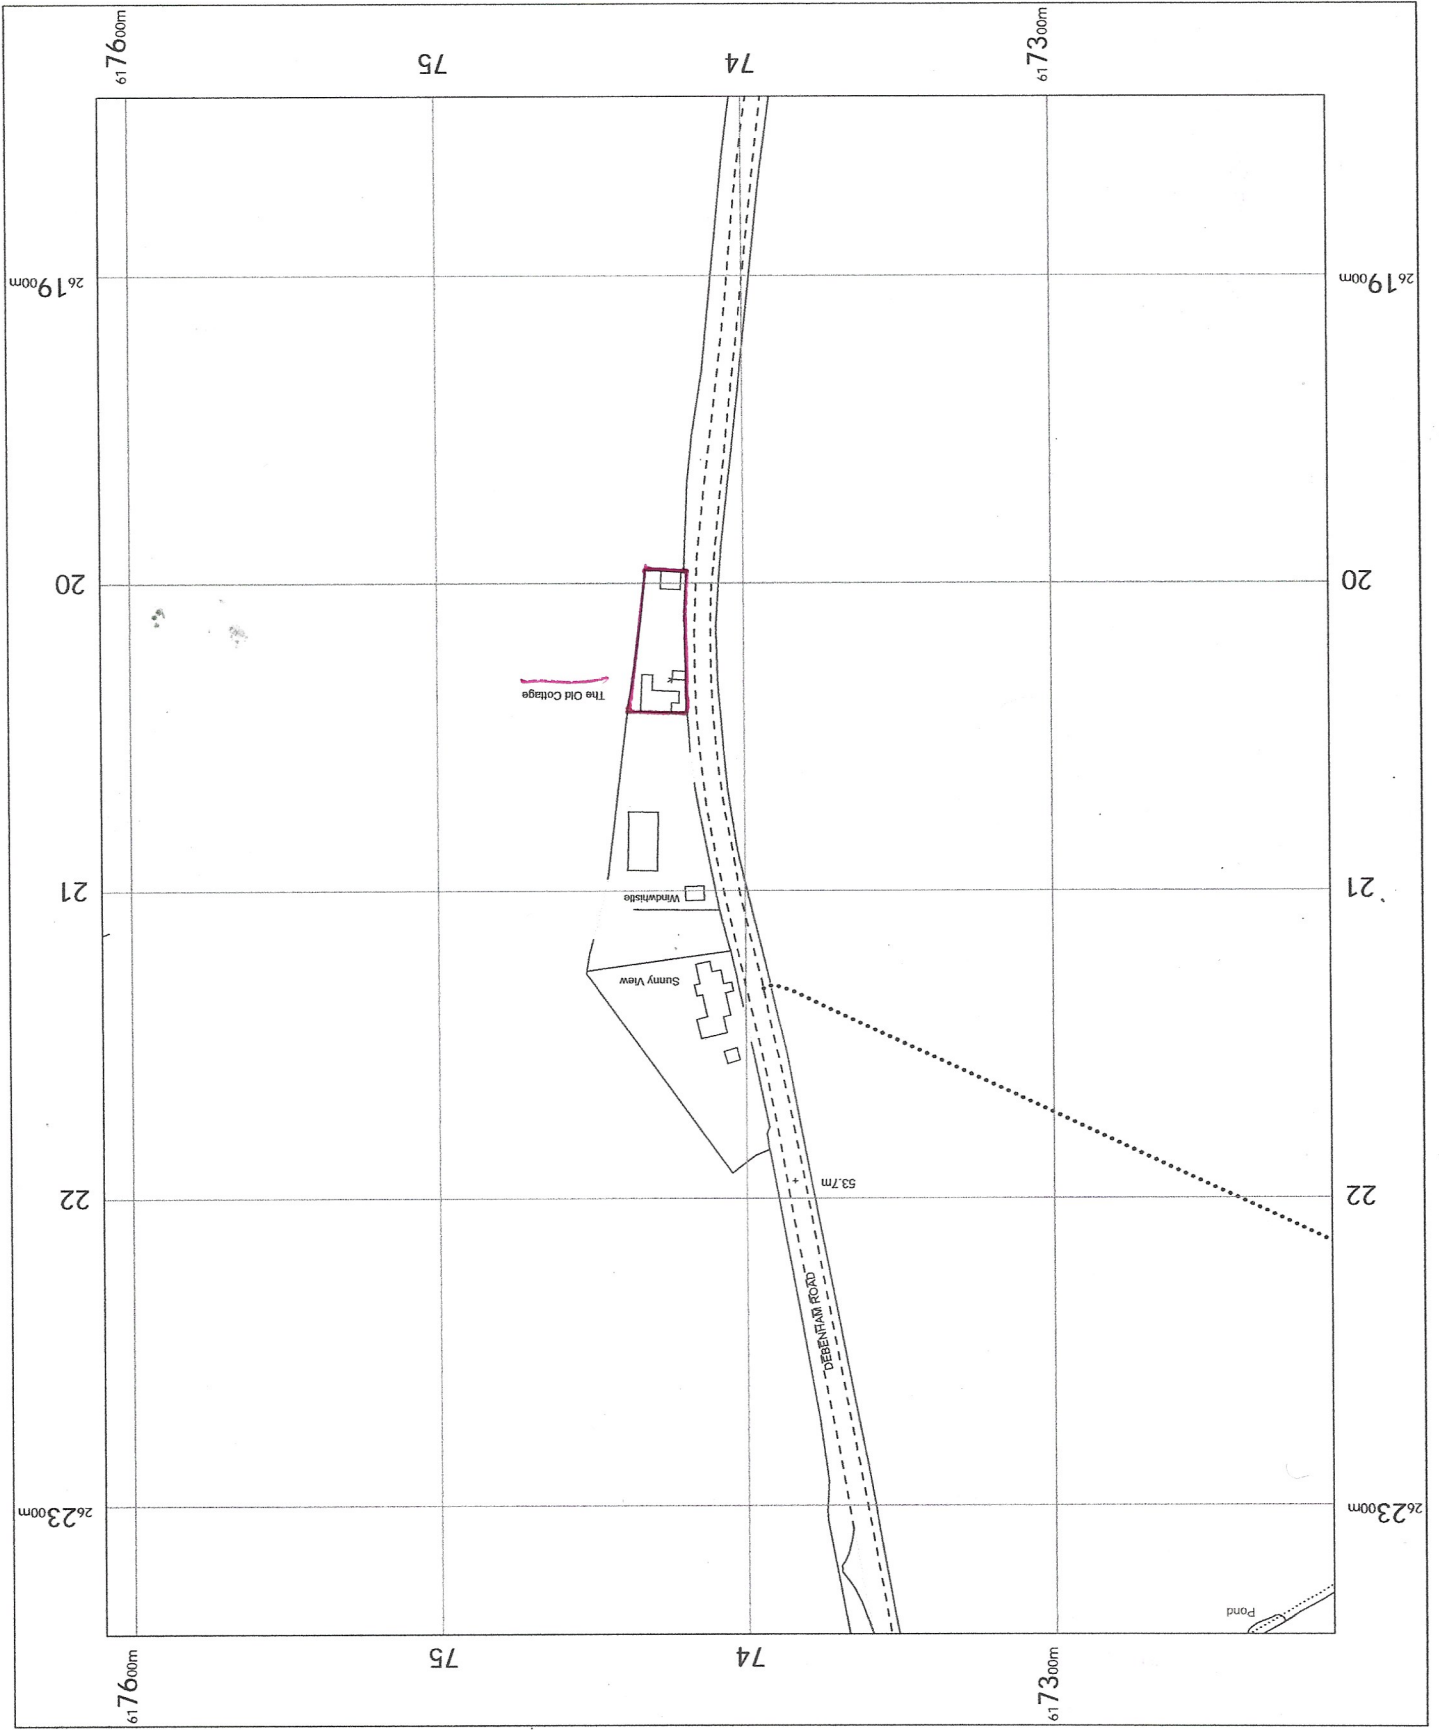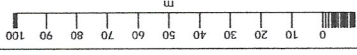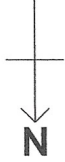

OS 1:2500 SCALE