


Reference Plan 1:500 @ A3

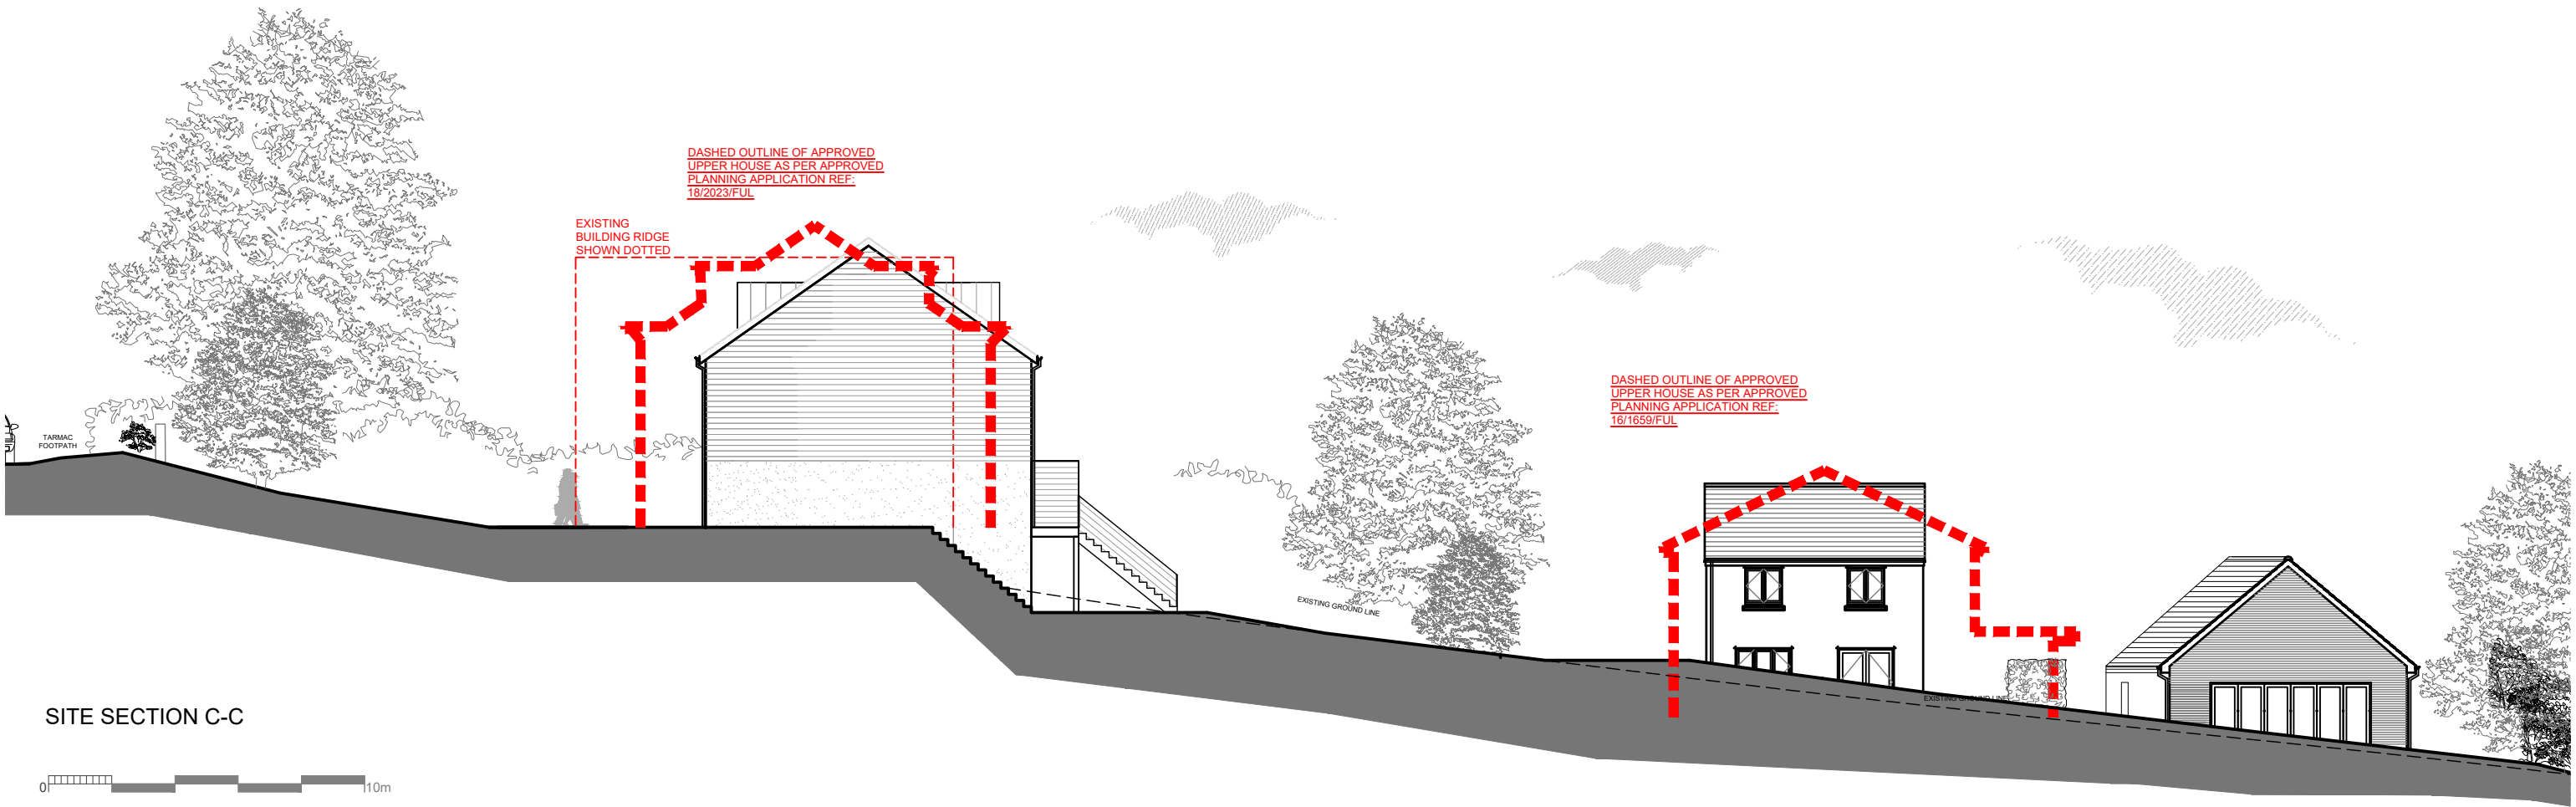

SITE SECTION C-C

INEX DESIGN

Interior - Architectural - Landscape - Design

Rev	Date	Details	Drawn	Checked
A	12/04/21	Upper plot 3 omitted. Lower plots amended.	HC	
B	11/05/21	Plot 3 + 4 revised.	EP	

Project/Client:
87 SIDFORD
HIGH STREET

Project No:
1402004
Dwg No:
PP-22
Rev:
B

Drawing:
PROPOSED
SITE SECTION C-C
RIBA Work Stage:
2 - PLANNING

Scale:
1:200 @A3
Drawn By: Date:
HC 24/06/20
Checked By: Date:
JAC 19/10/20

Studio 10, Woodbury Business Park, Woodbury, Devon, EX5 1AY T: 01395 233 807 mail@inexdesign.co.uk www.inexdesign.co.uk
In Ex Design is a registered trading name of 'Designs By In Ex Limited' Company no: 8972177 © IN-EX Design.
All errors should be reported back to the Architect immediately. Contractors must work only to figured dimensions which are to be checked on site.