
EX DESIGN Rev. Date Details Ν Interior - Architectural - Landscape - Design

HOUSE TYPE 1

SIDE ELEVATION

SIDE ELEVATION

Drawn Checked

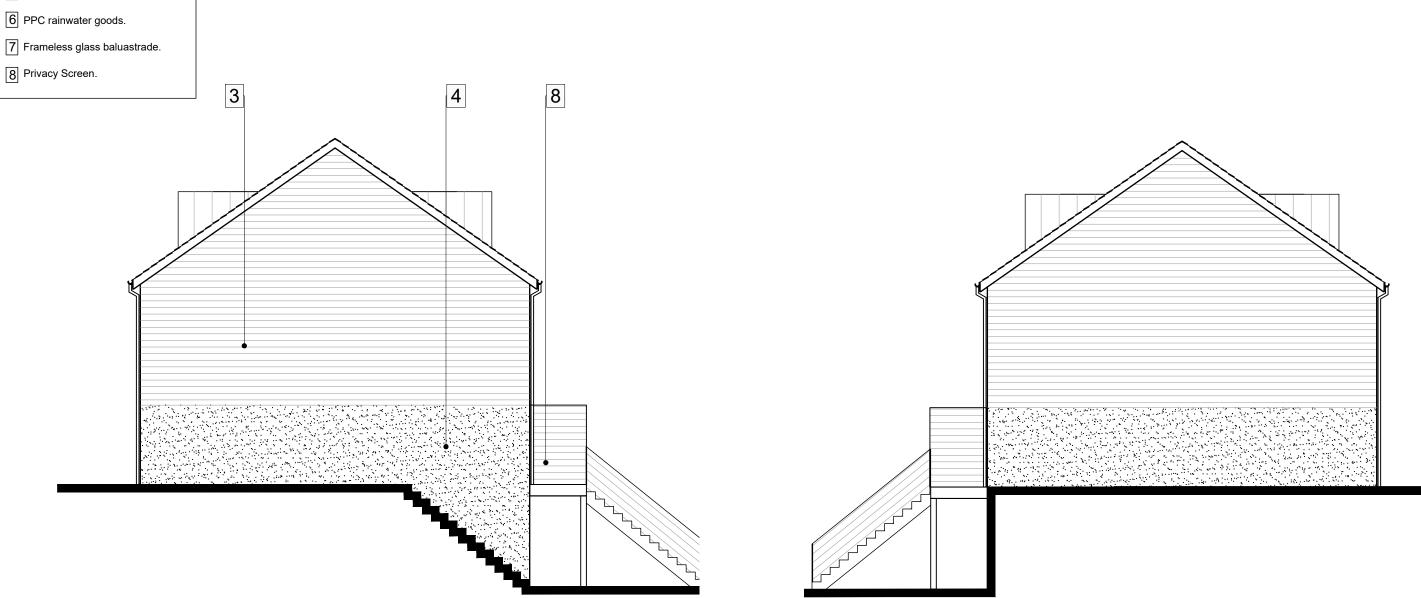

2 Double glazed PPC metal doors.

1 Double glazed PPC metal windows.

3 Horizontal timber cladding.

Material key:

6 PPC rainwater goods.

| Project/Client: 87 SIDFORD HIGH STREET SIDFORD | Project No: 1402004 | Drawing: PROPOSED ELEVATIONS | Scale: 1:100 @. | A3 |
|---|------------------------|------------------------------------|----------------------|--------------------------|
| | Dwg No: PP(01)-11 | | Drawn By: HC | Date: 15/06/20 |
| | Rev: | RIBA Work Stage: 2 - PLANNING | Checked By: JAC | Date: 19/10/20 |
| Studio 10, Woodbury Business Park, Woodbury, Devon, EX5 1AY T: 01395 233 807 mail@inexdesign.co.uk In Ex Design is a registered trading name of 'Designs By In Ex Limited ' Company no : 8672177 | | | www.inexde © IN-E | sign.co.uk EX Design. |

In Ex Design is a r All errors should be reported back to the Architect immediately. Contractors must work only to figured dimensions which are to be checked on site