


# Location Plan

Site Address: Great Trill Farm, Lane To Great Trill Farm, Musbury, Axminster, EX13 8TU

Date Produced: 01-Dec-2023

Scale: 1:2500 @A4

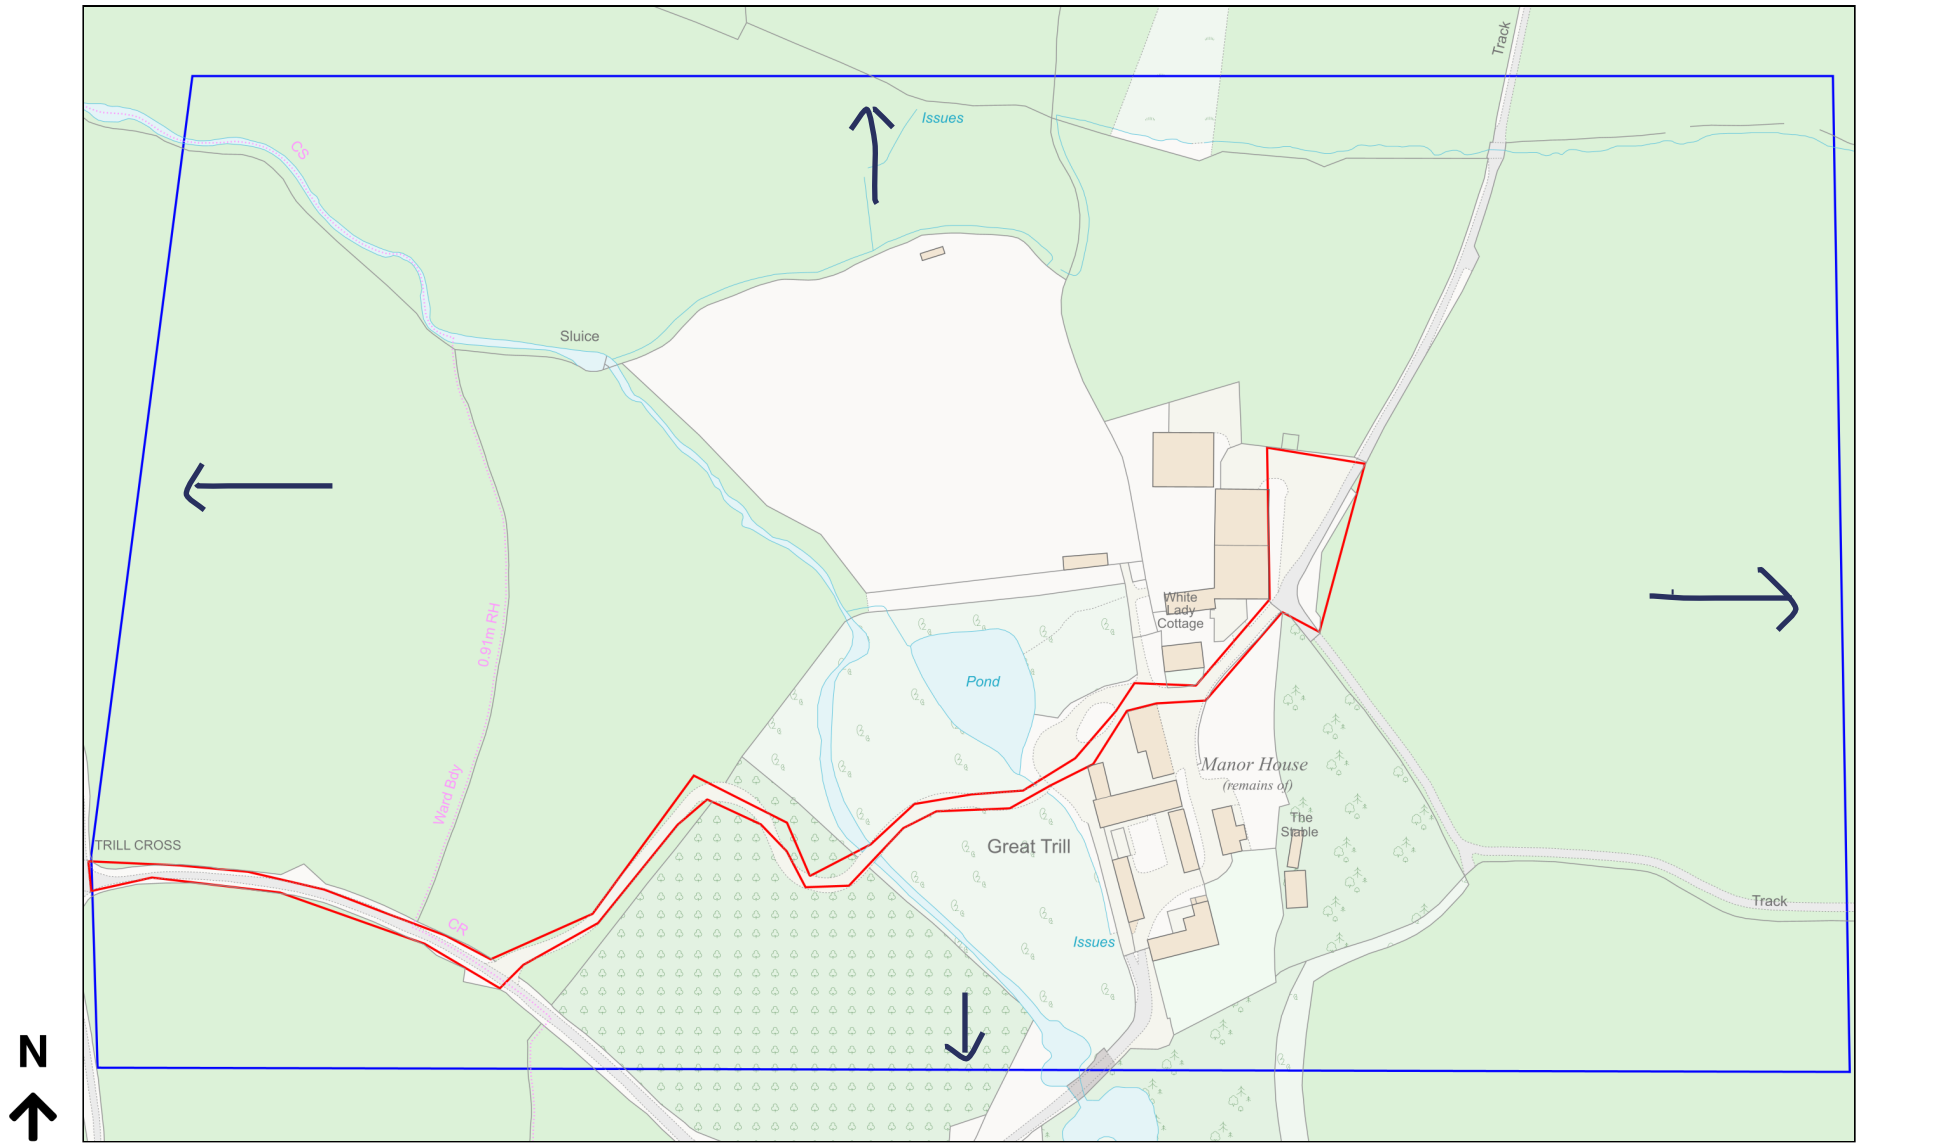

Planning Portal Reference: PP-12628112v2

