

Note: CONTRACTOR TO VERIFY ALL SIZES ON SITE BEFORE COMMENCEMENT


Notes:  
 These notes do not comprise a full specification. The drawings are for building regulation purposes only and are not working plans. They do not comprise of a complete specification for the whole of the works. Their primary function is to assist the local authority inspector to determine compliance in line with building regulation standards.

Where further clarifications are required contractor shall refer to the client for details and instruction.

All dimensions must be checked by the contractor and any discrepancies noted in writing to AHA Designs.


All works must be carried out in accordance with current Building Regulations, Codes of Practice and Planning Officers requirements.

All materials must comply with current British Standards in situations used.

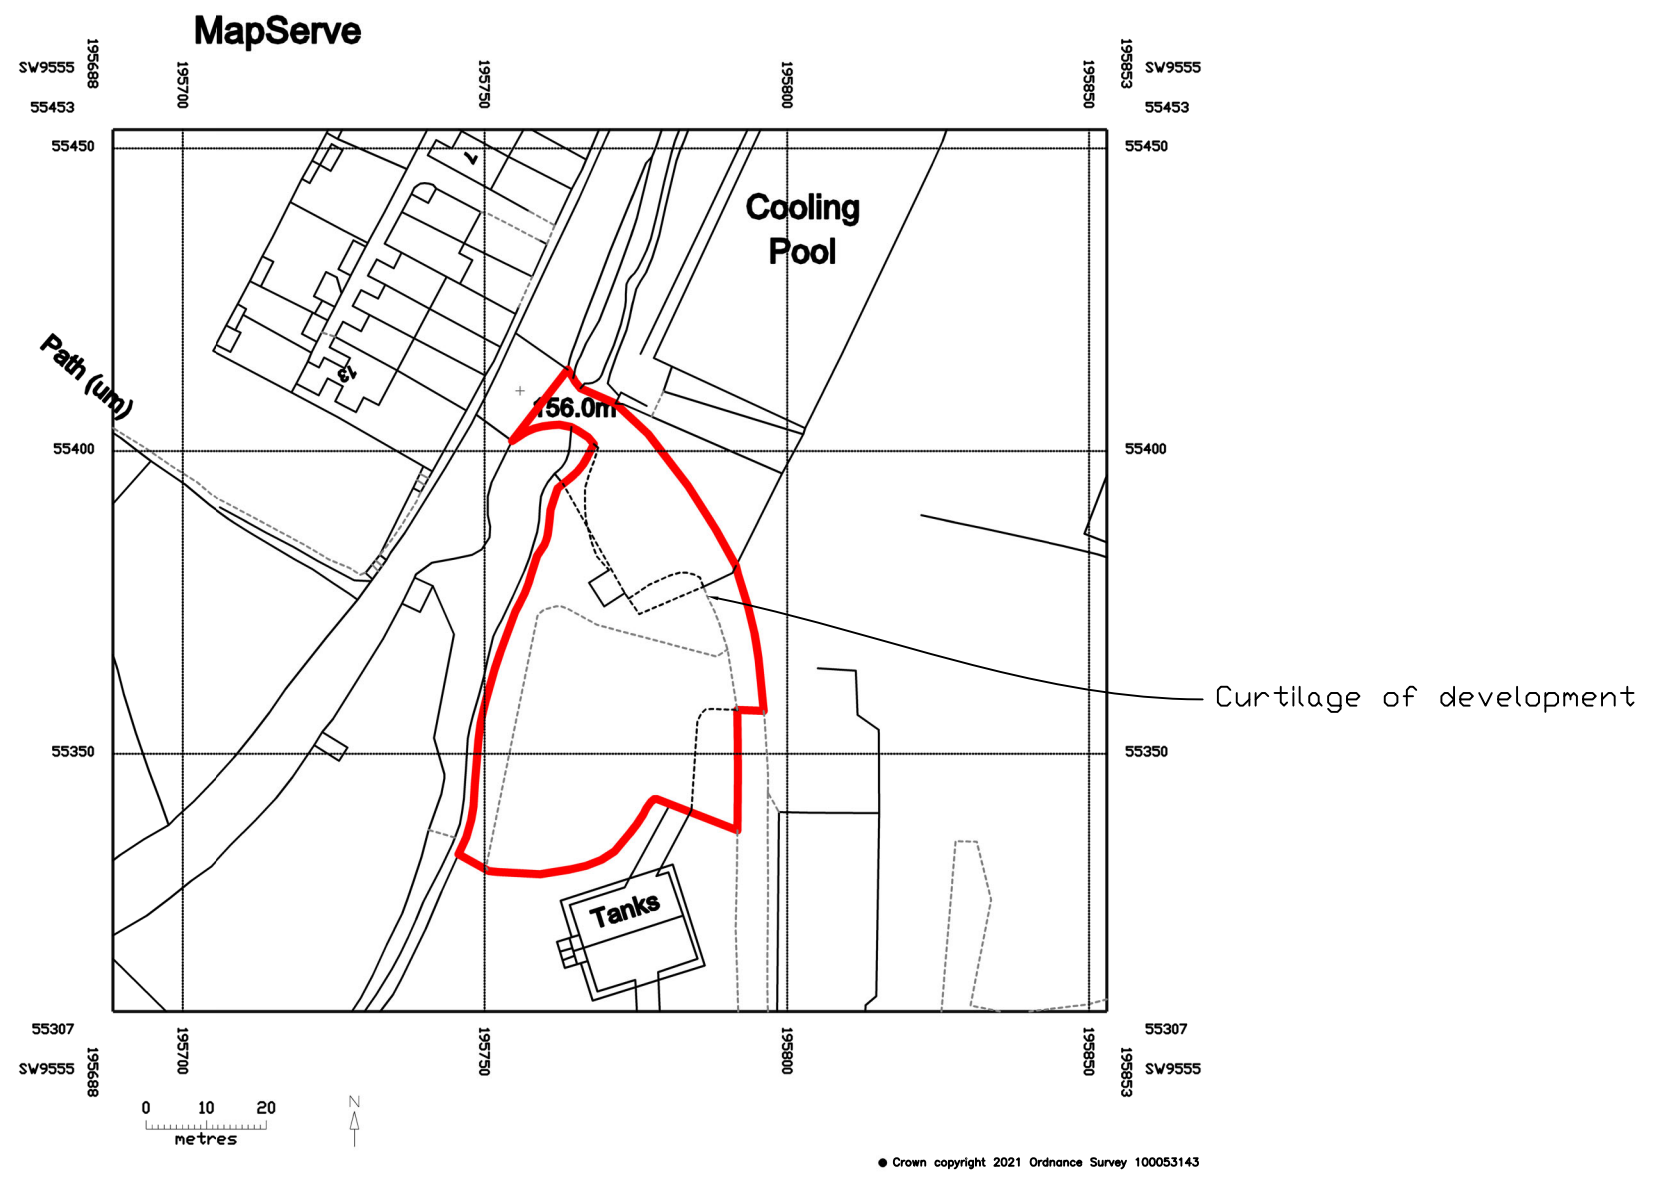

Revisions Table:

Rev.	Description	Date
Rev.1	Scale Bar Added	31.7.18

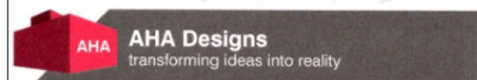

Horton Farm Bungalow, Bradworthy, EX22 7RB  
 07833941924 01409 231842 www.ahadesigns.co.uk

Project Name & Address:  
 Development of Commercial Building  
 Land At:  
 E: 195767, N: 055354  
 Trethosa Road  
 St Stephen-in-Brannel  
 Cornwall, PL26 7RR

Drawing Title:  
 Location Plan

Paper Size	Scale	Date	Drawing No
A3	1:1250	15/09/2021	AHA-01