


Note: CONTRACTOR TO VERIFY ALL SIZES ON SITE BEFORE COMMENCEMENT

Notes:
These notes do not comprise a full specification. The drawings are for planning application purposes only and are not working plans. They do not comprise of a complete specification for the whole of the works. Their primary function is to assist the local authority planning officer to determine approval or refusal of the works laid out on this and other drawings.
Therefore, this drawing and others that are associated with this application are not nor do they, form part of a building regulations application and as such they do not need to comply with building regulation standards.
Further drawings will be produced to facilitate full construction to building regulation subject to instruction by client and planning application approval by the relevant local authority planning office.

- Proposed Materials:
- Roof:
 - 60mm composite panel steel sheets
 - G.R.P. roof lights
 - Elevations:
 - 40mm composite panel steel sheets
 - Brick elevations to 2660mm
 - Windows & Doors:
 - Anthracite UPVC
 - Roller Shutter Doors:
 - Steel, Anthracite Grey
 - Rainwater Goods:
 - Steel Gutter & 3 x 4" downpipes

Scale Bar 1:100

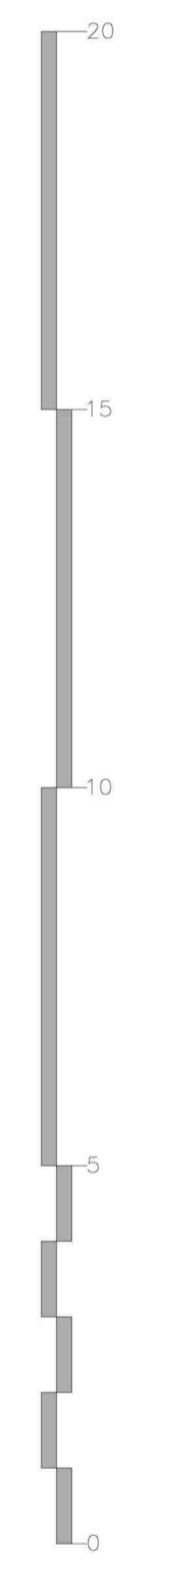

Revisions Table:

Rev.	Description	Date
Rev.1	Scale Bar Added	31.7.18



aha AHA Designs
transforming ideas into reality

Horton Farm Bungalow, Bradworthy, EX22 7RB
07833941924 01409 231842 www.ahadesigns.co.uk

Project Name & Address:
Development of Commercial Building

Land At:
E: 195767, N: 055354
Trethosa Road
St Stephen-in-Brannel
Cornwall, PL26 7RR

Drawing Title:
Orthographic Elevations

Paper Size	Scale	Date	Drawing No
A1	1:100	15/09/2021	AHA-05

