




west elevation

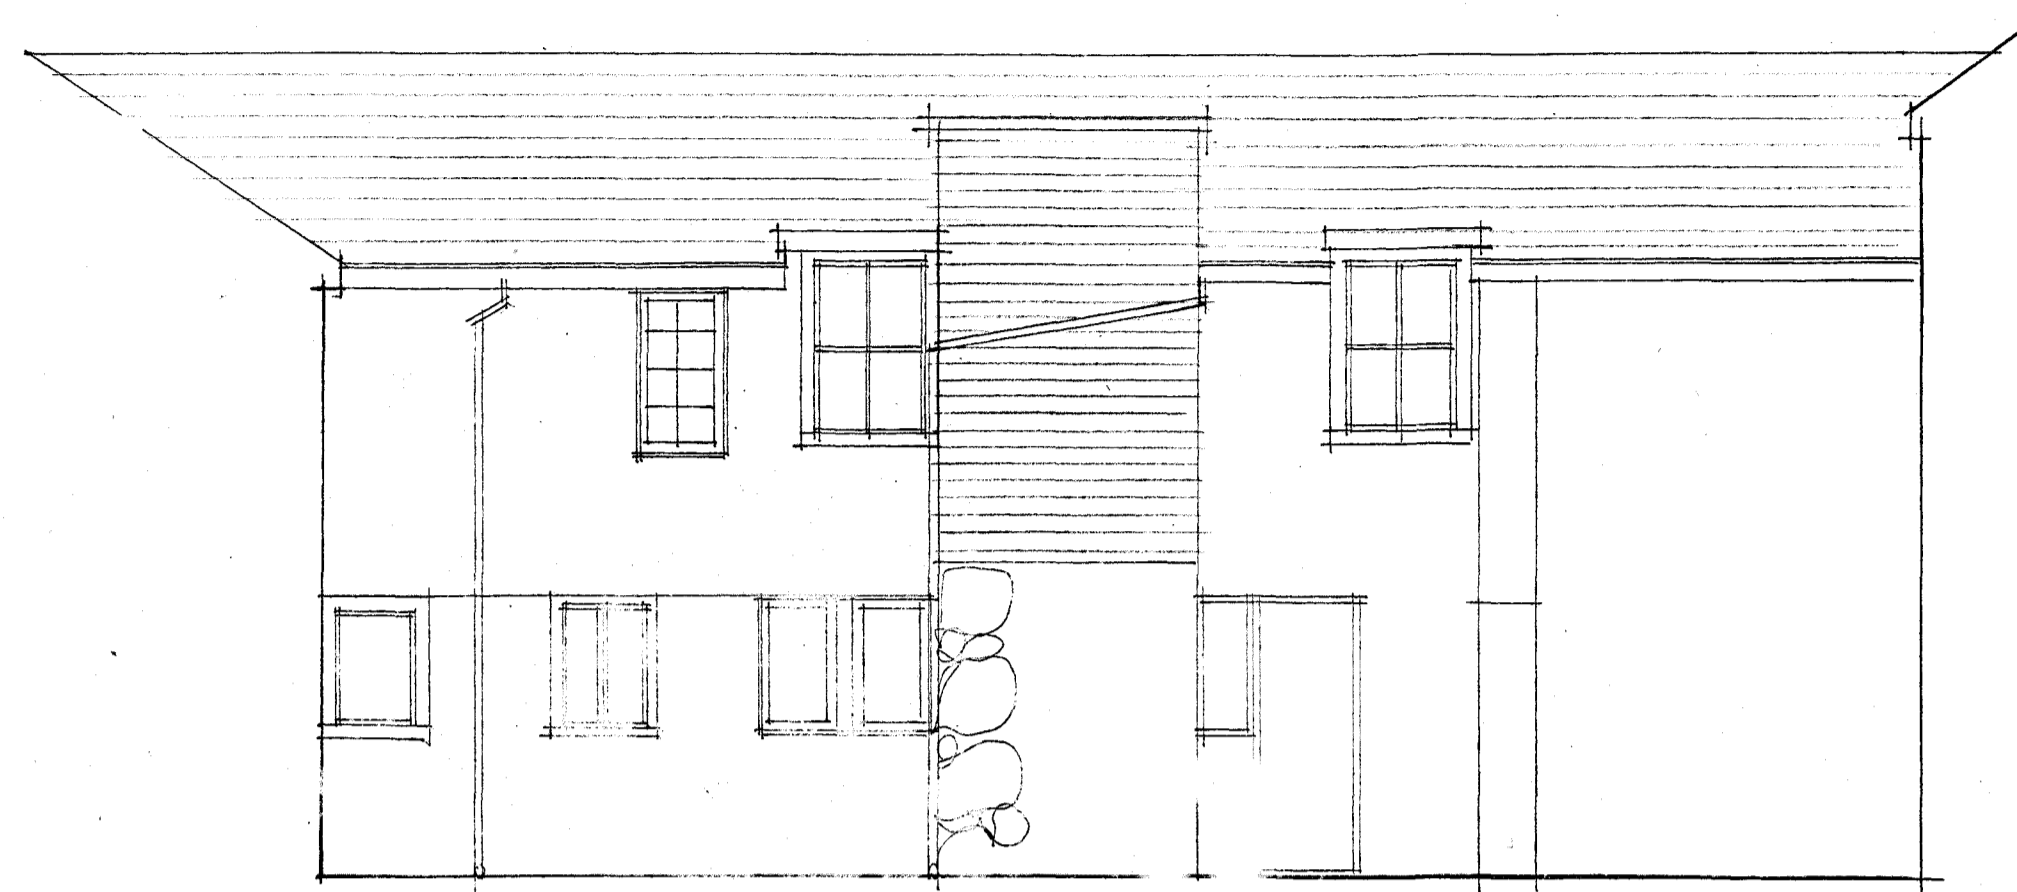


east elevation

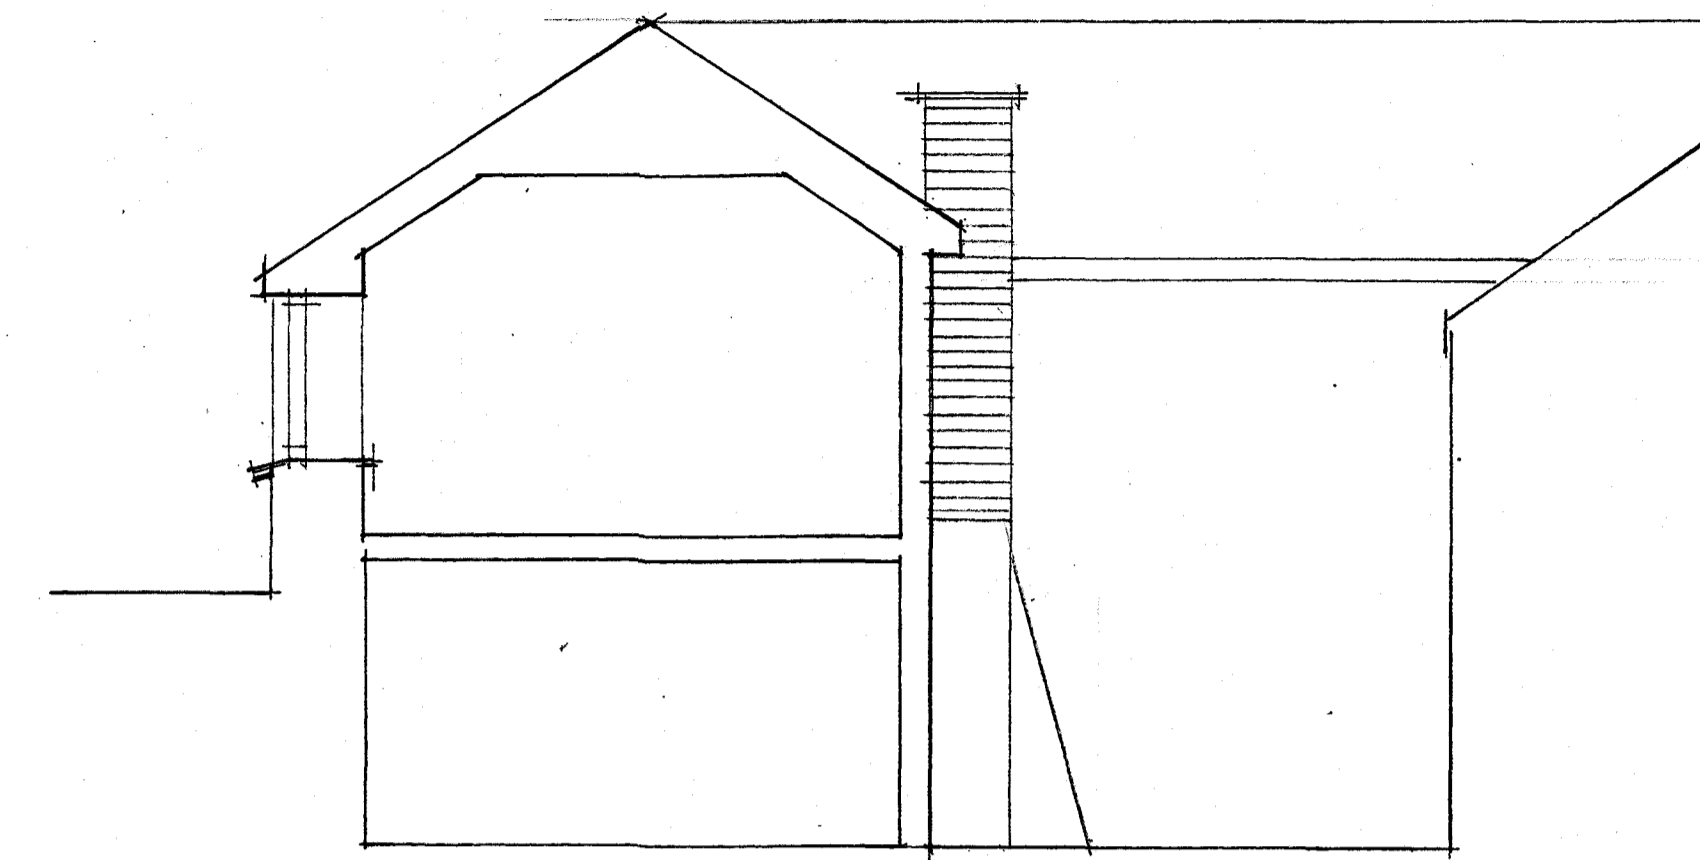


north elevation/section

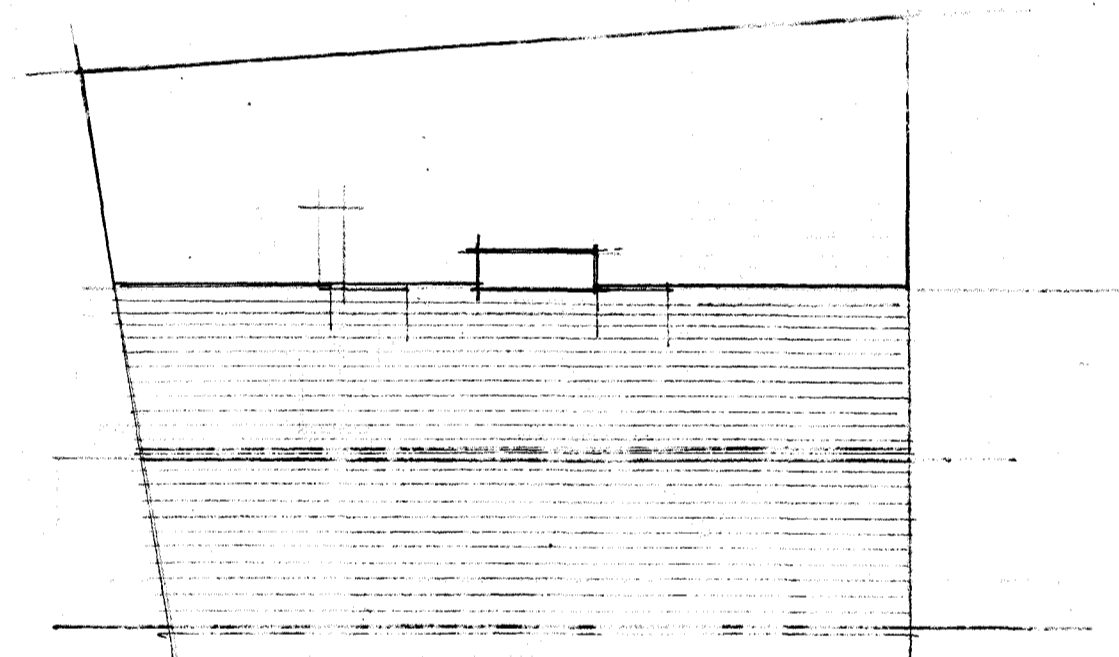


roof plan

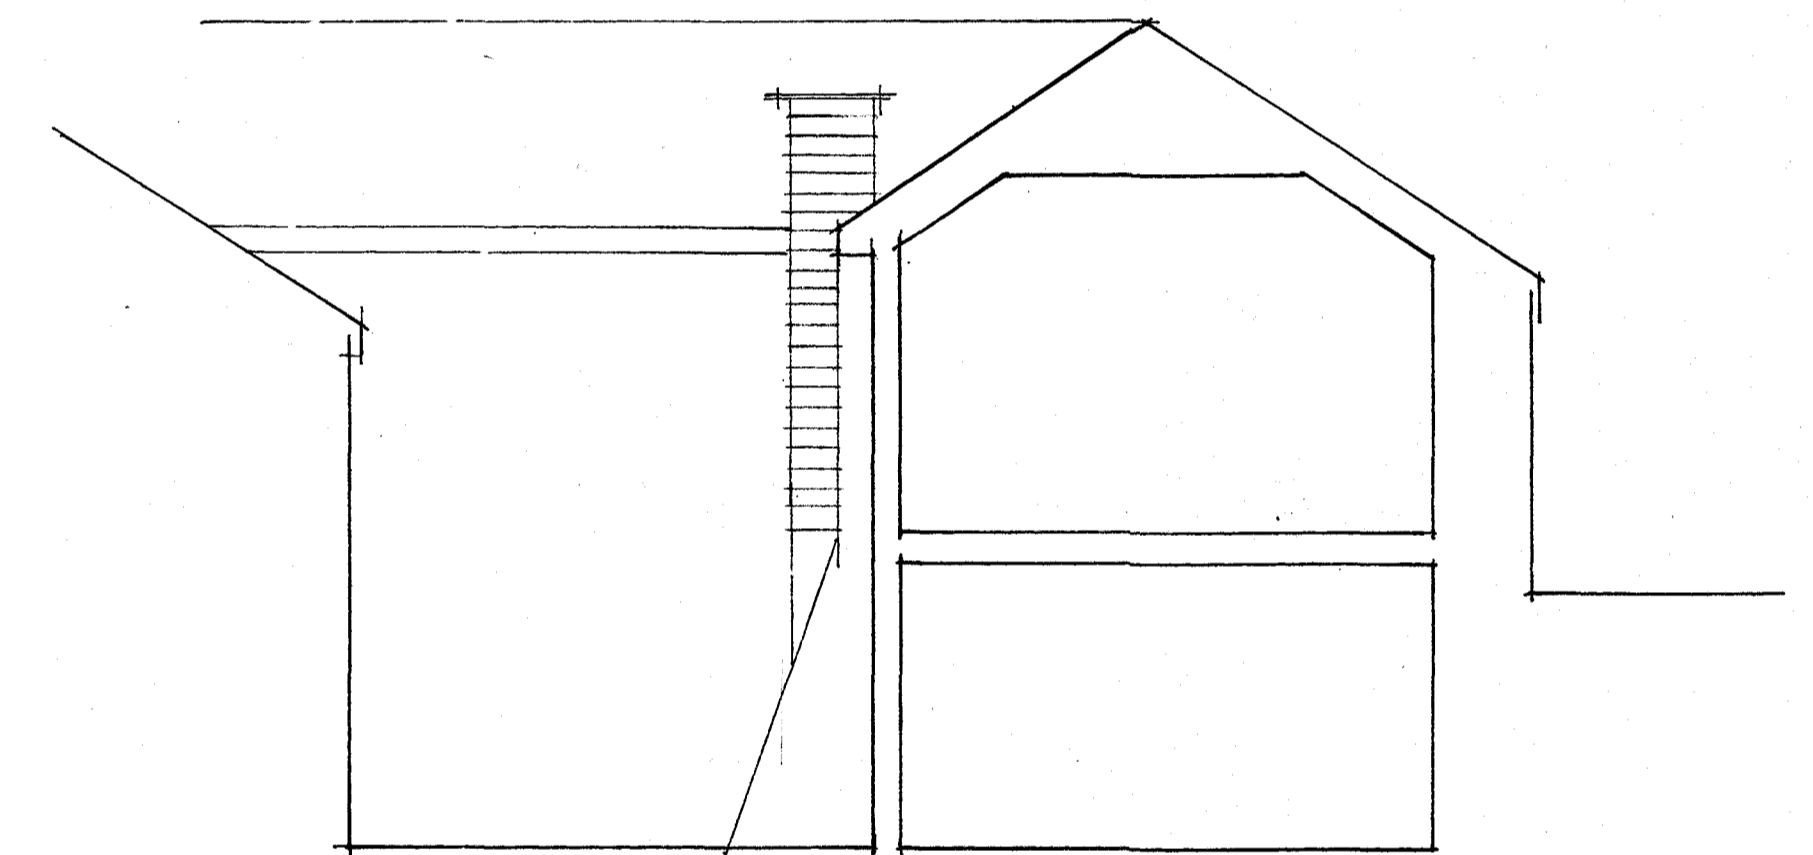

south elevation/section

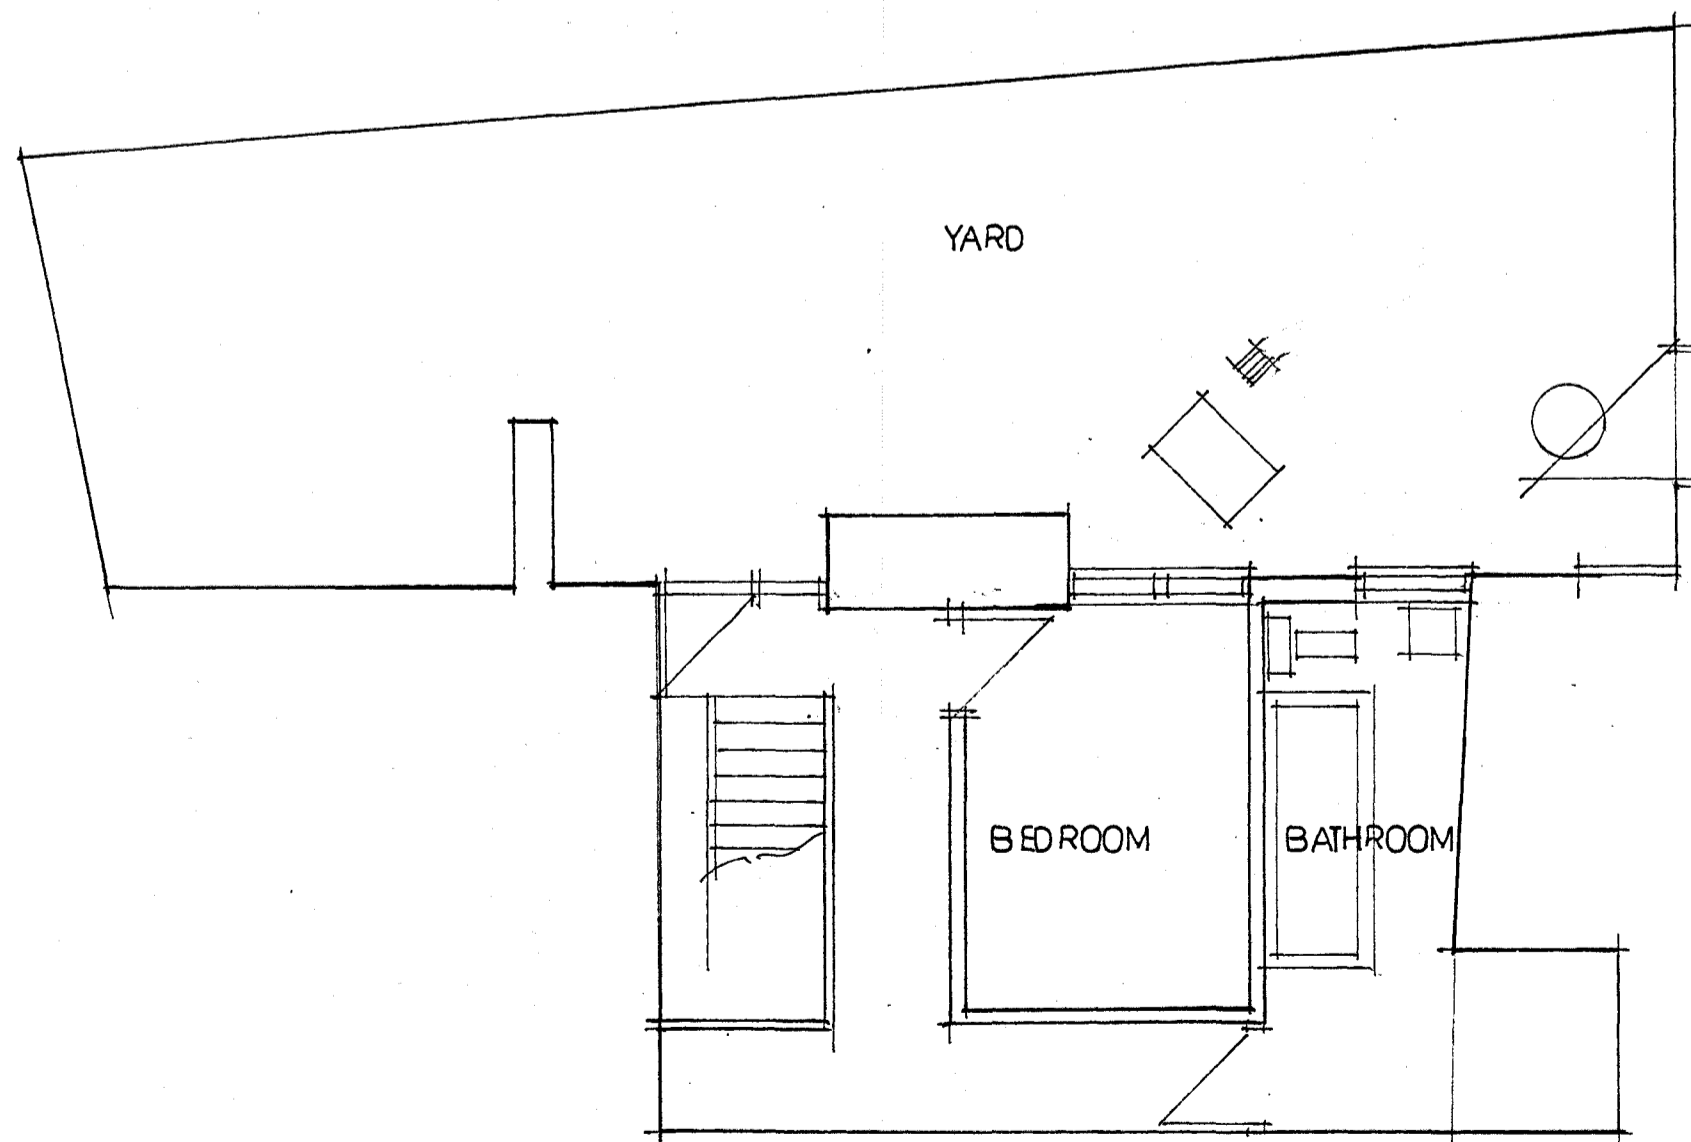

lower floor plan

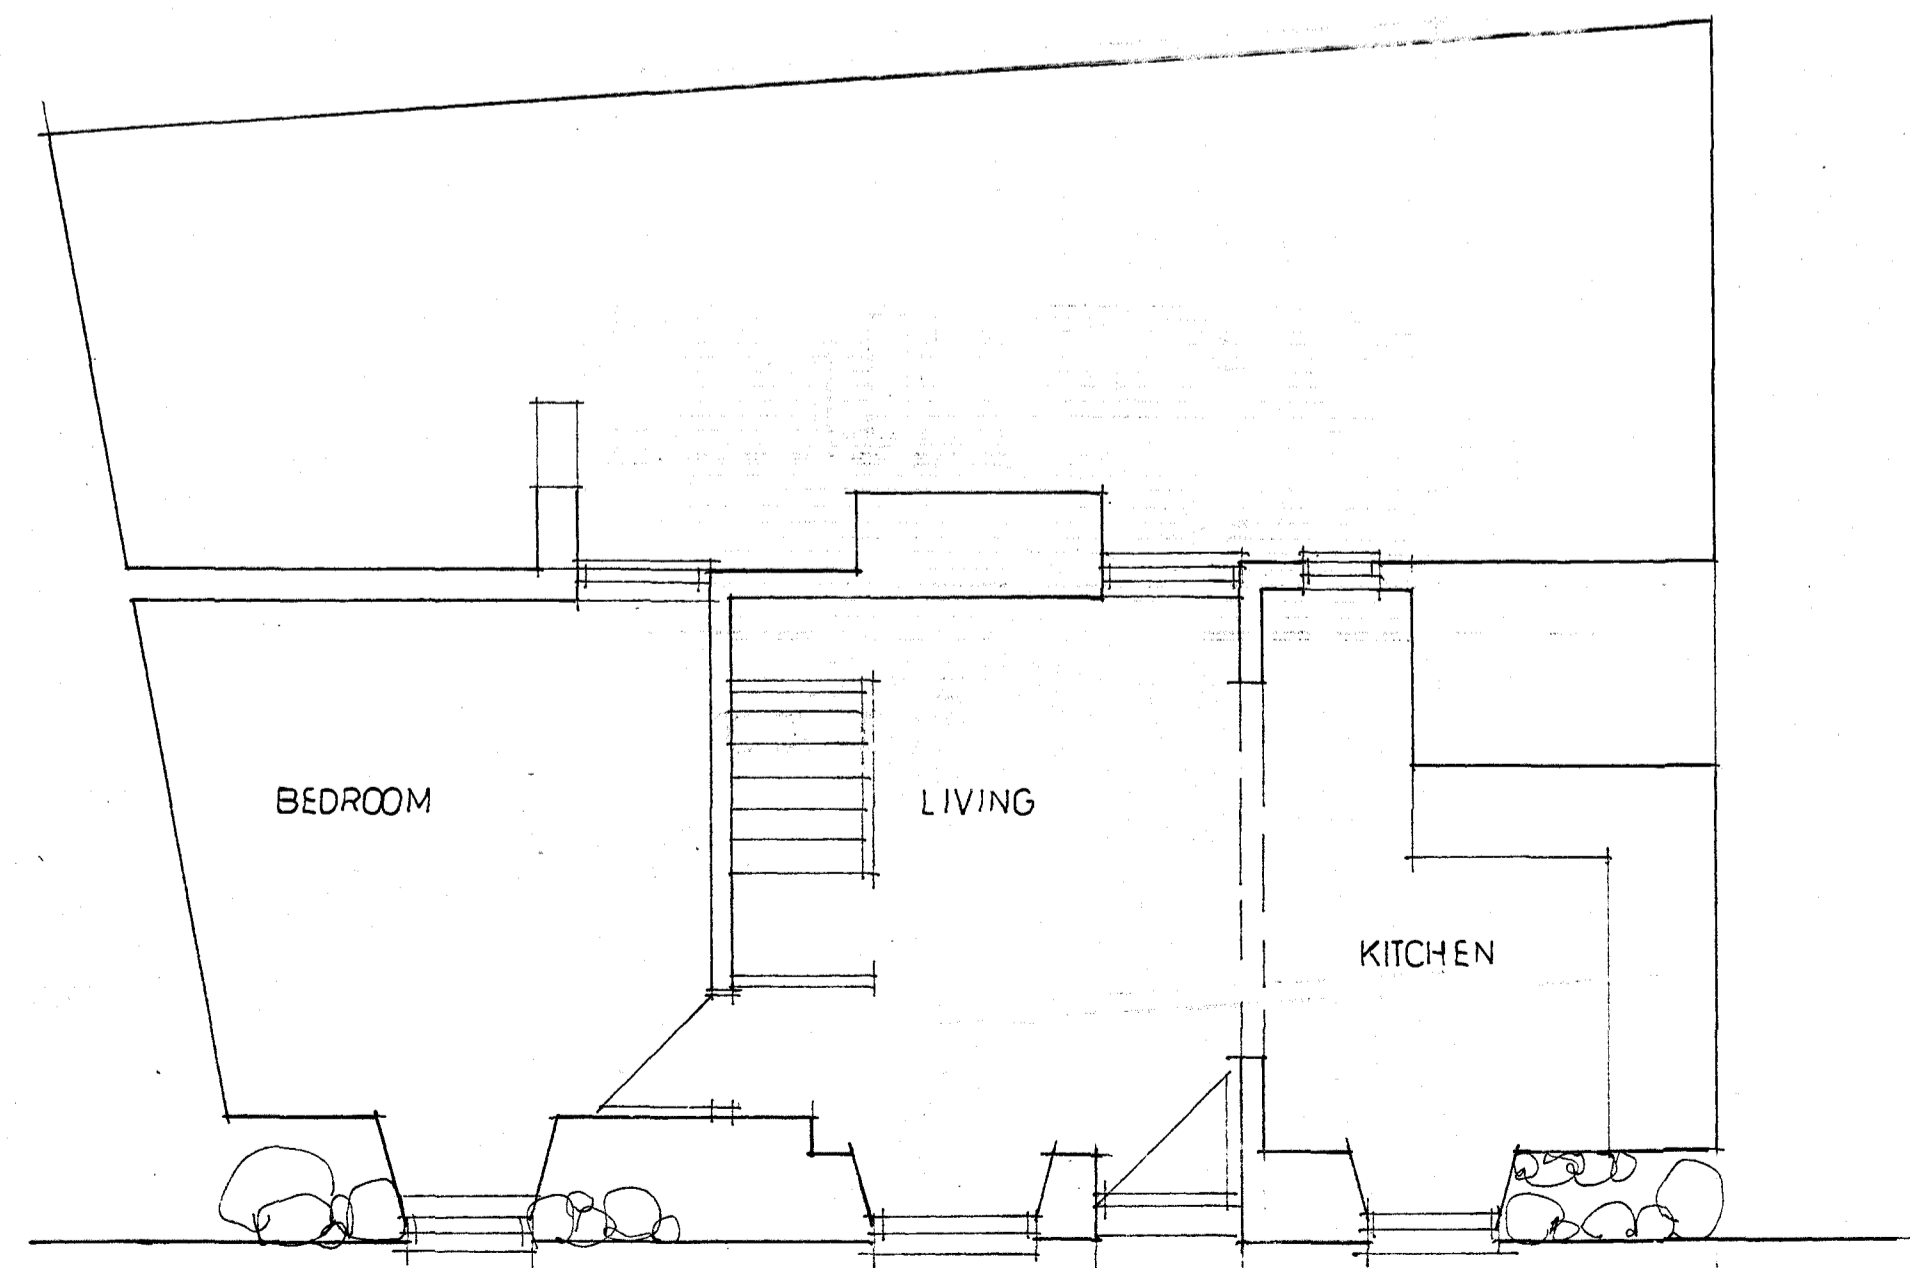

upper floor plan

no.	date	revision
all dimensions & setting out to be checked on site by the contractor before work commences copyright reserved NICHOLAS CLIFT & ASSOCIATES		
job	PROPOSED BALCONY 7 CHAPEL STREET MOUSHOLE	
client	MR S DEEKS	
drawing	AS EXISTING	
scales	1:50 ON A1 1:100 ON A1	
drawn	date 5/23	
ref	4343/1	rev

NICHOLAS CLIFT & ASSOCIATES

architect

4 morrab road, penzance, cornwall TR18 4EL
telephone: 01726 264227