


D:\Now Architecture Dropbox\Active Projects\52 Springfield Avenue Holbury\Drawings\52 Springfield AvenueA.pln 13/12/2023 10:18

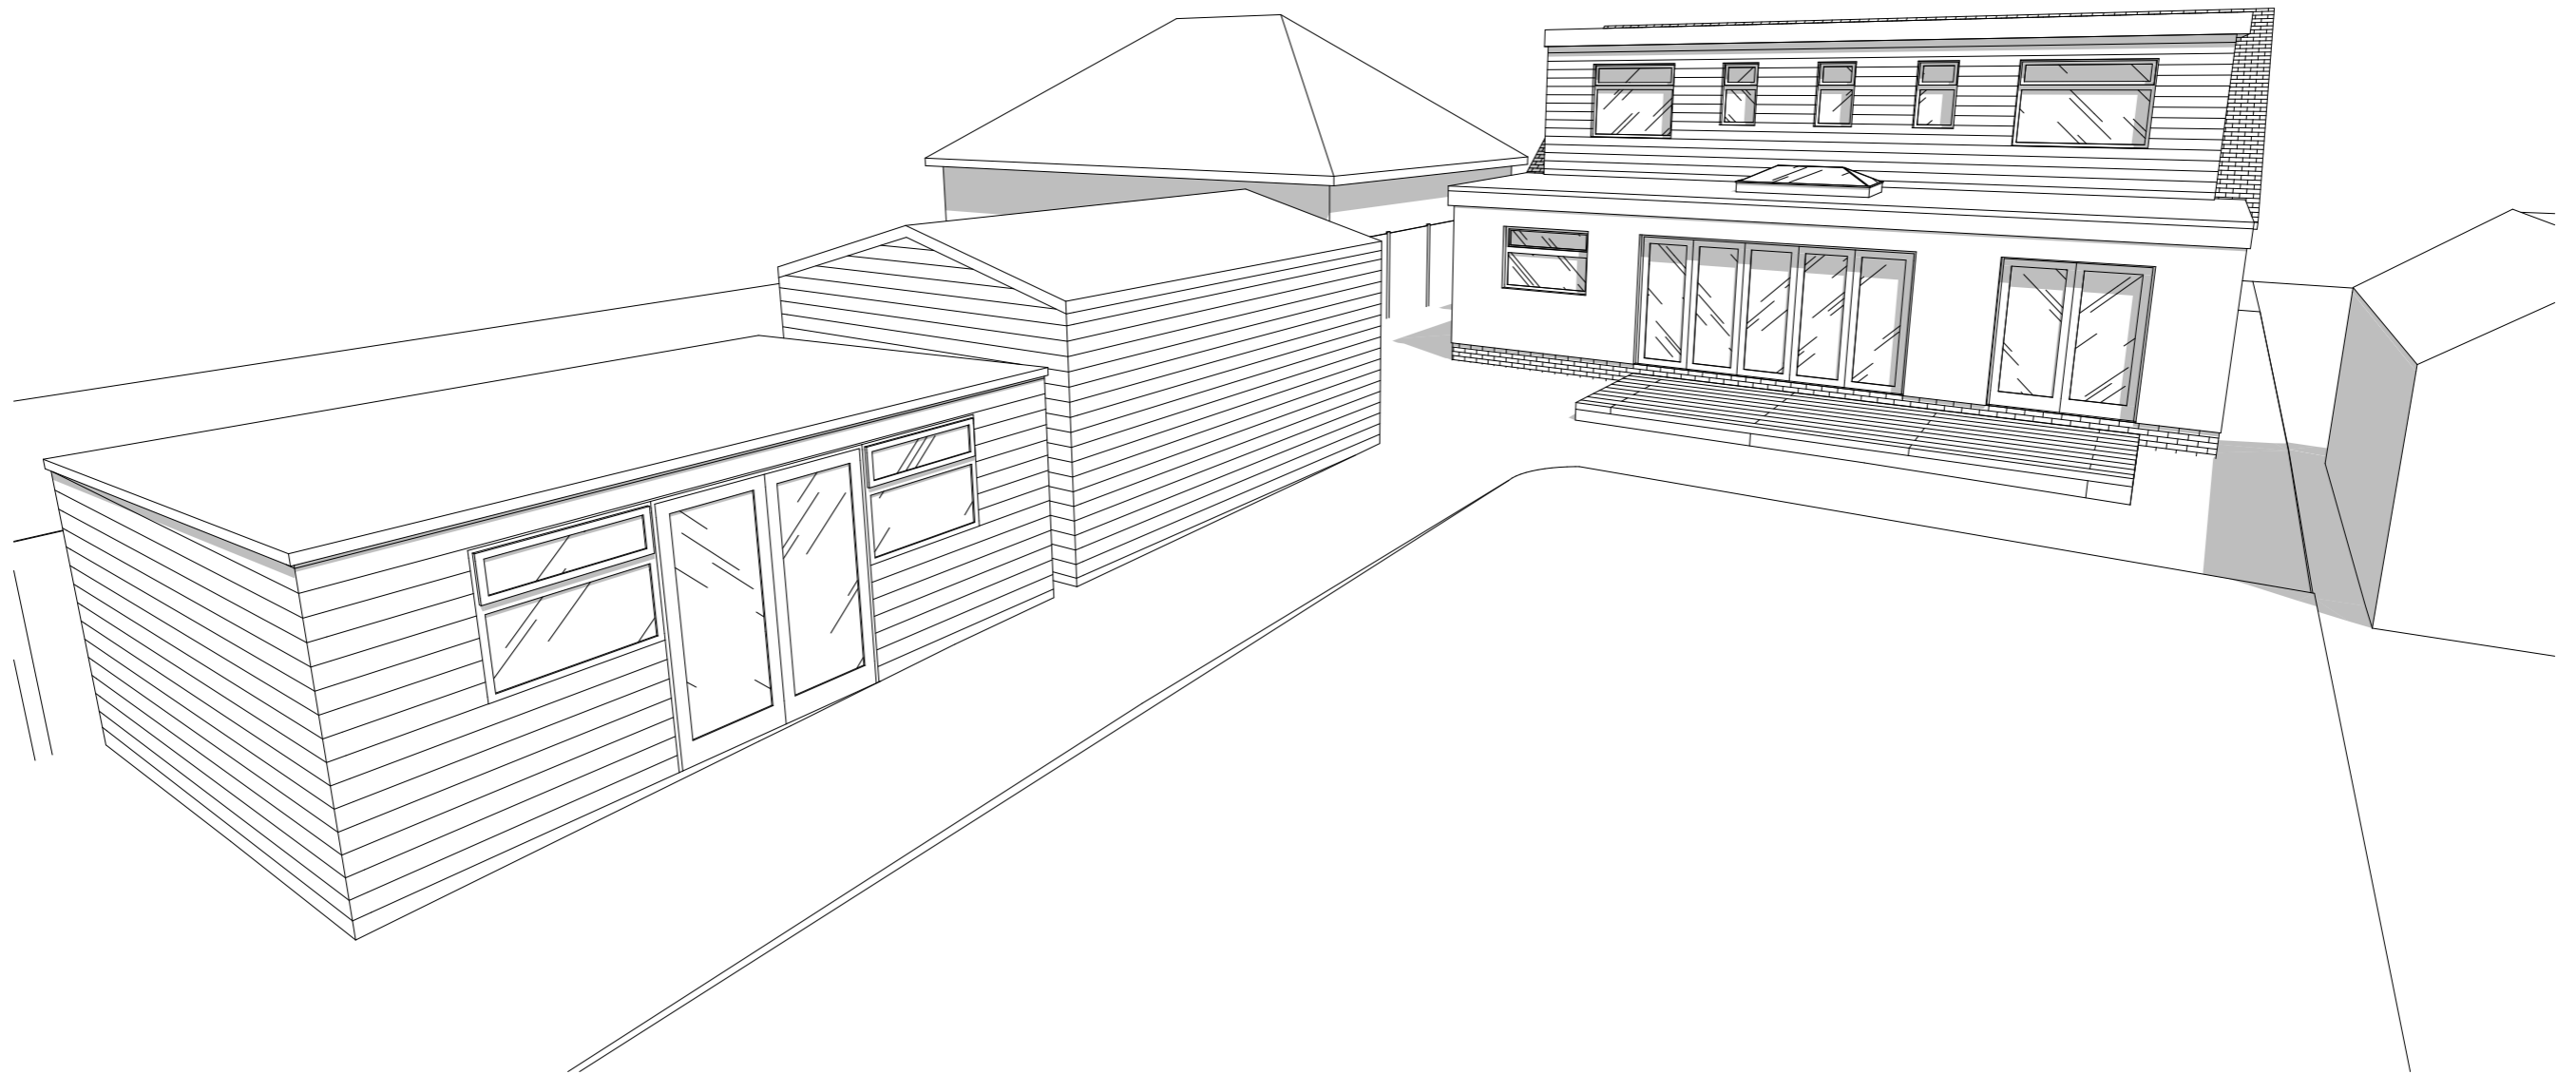

PLANNING

© Now Architecture. Client to have license to work solely for the site designated, subject to terms engagement and payment of fees.

Do not scale from this drawing. Use figured dimensions only.
IF IN DOUBT ASK! Verify all dimensions on site before commencing any work or shop drawings.

This drawing to be read in conjunction with all relevant drawings / specification / schedules etc. which relate to this project

now
Architecture

Top Floor
3e High Street
Christchurch BH23 1AB

www.nowarchitecture.co.uk
hello@nowarchitecture.co.uk
01202 056 399

PROJECT

52 Springfield Avenue
Loft Conversion and Rear Extension

SITE ADDRESS
52 Springfield Avenue
Holbury SO45 2LP, UK

CLIENT
Kerry & Darrell

DRAWING
Planning Design
3D Proposed
Status: Preliminary

SCALE	DRAWN BY	CHECKED
NTS	RN	

PROJECT NO	DRAWING NO	DATE	REVISION
0797	P010	13/12/2023	