


# 58 Wricklemarsh rear extension and garage conversion

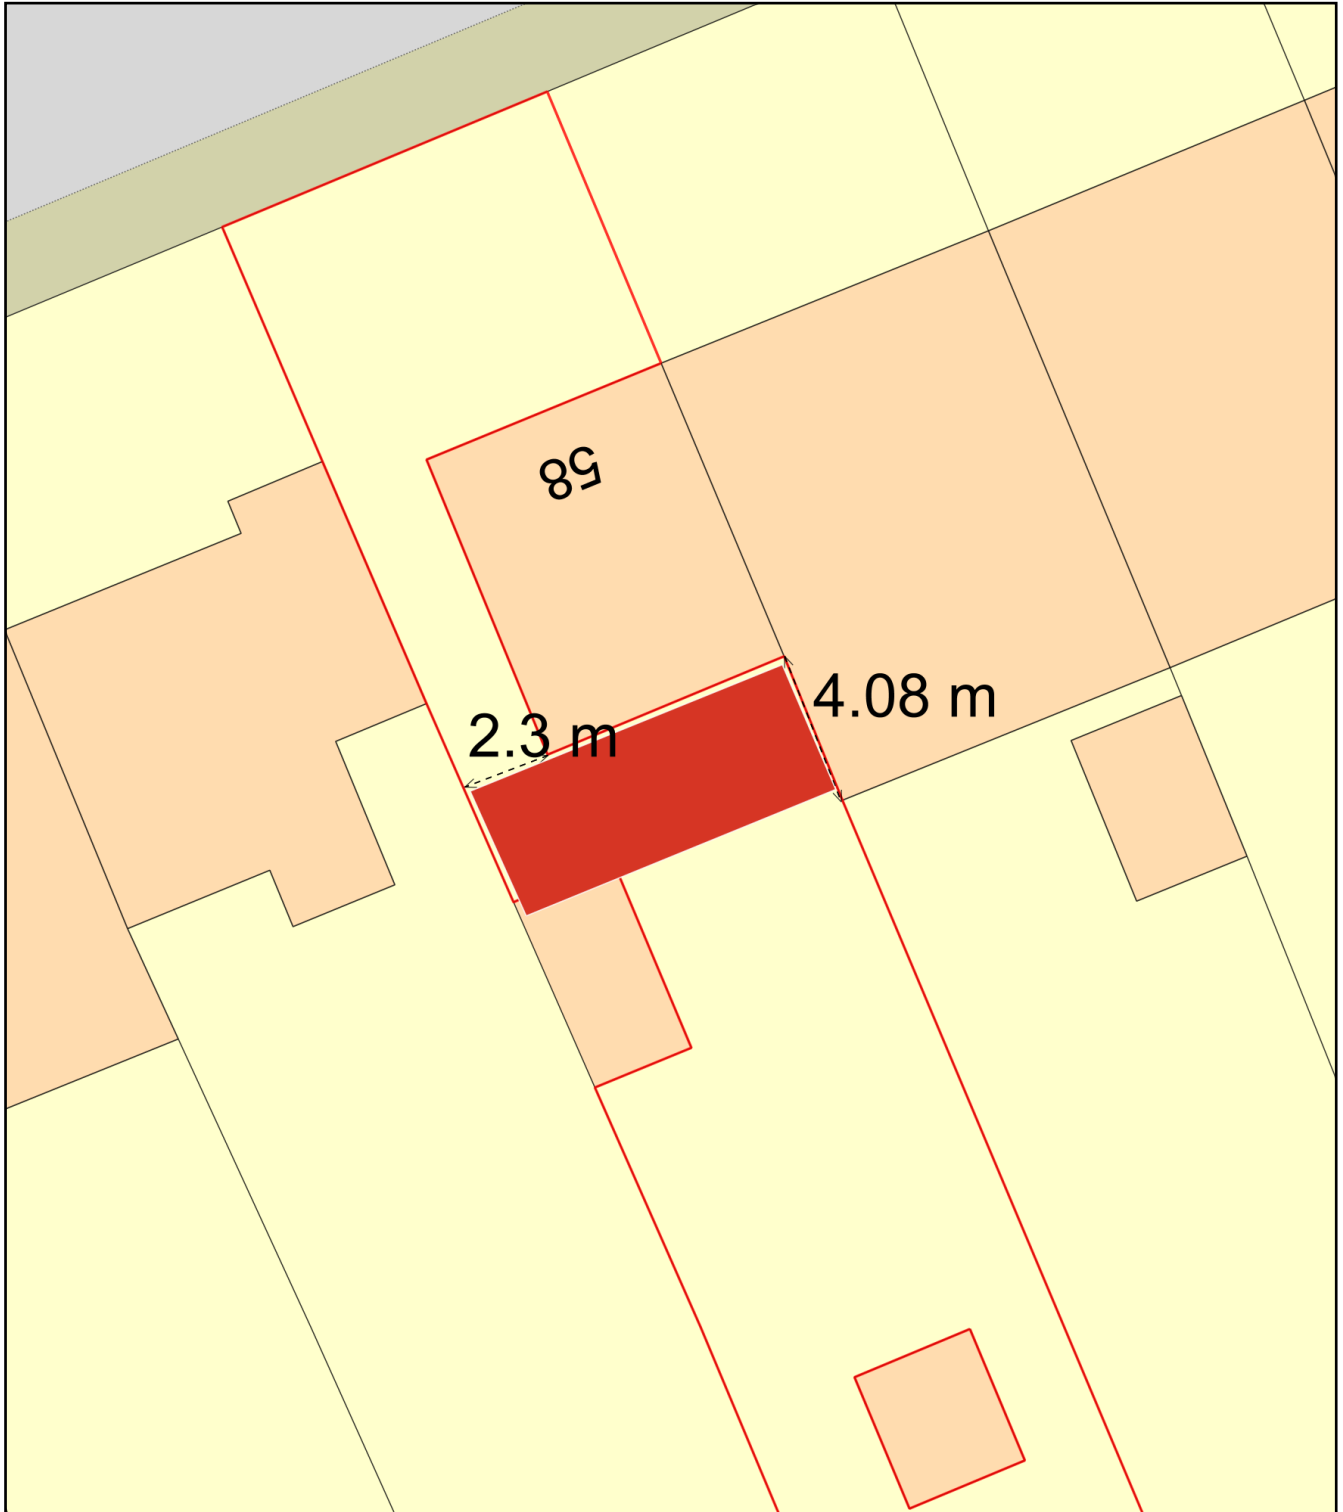

Plan Produced for: Willem van Rooyen  
Date Produced: 17 Dec 2023  
Plan Reference Number: TQRQM23351162622738  
Scale: 1:200 @ A4