



DO NOT SCALE FROM THIS
DRAWING
ASK FOR DIMENSION
USE ONLY FOR PURPOSE
INDICATED BELOW

© Crown Copyright and Database
rights 2020 Ordnance Survey
100019675

You are not permitted to copy,
sub license, distribute or sell any
of this data to third parties in any
form

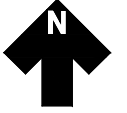

Site Address:
The Athenaeum
1 Angel Hill
Town Centre
Bury St. Edmunds
IP33 1LU

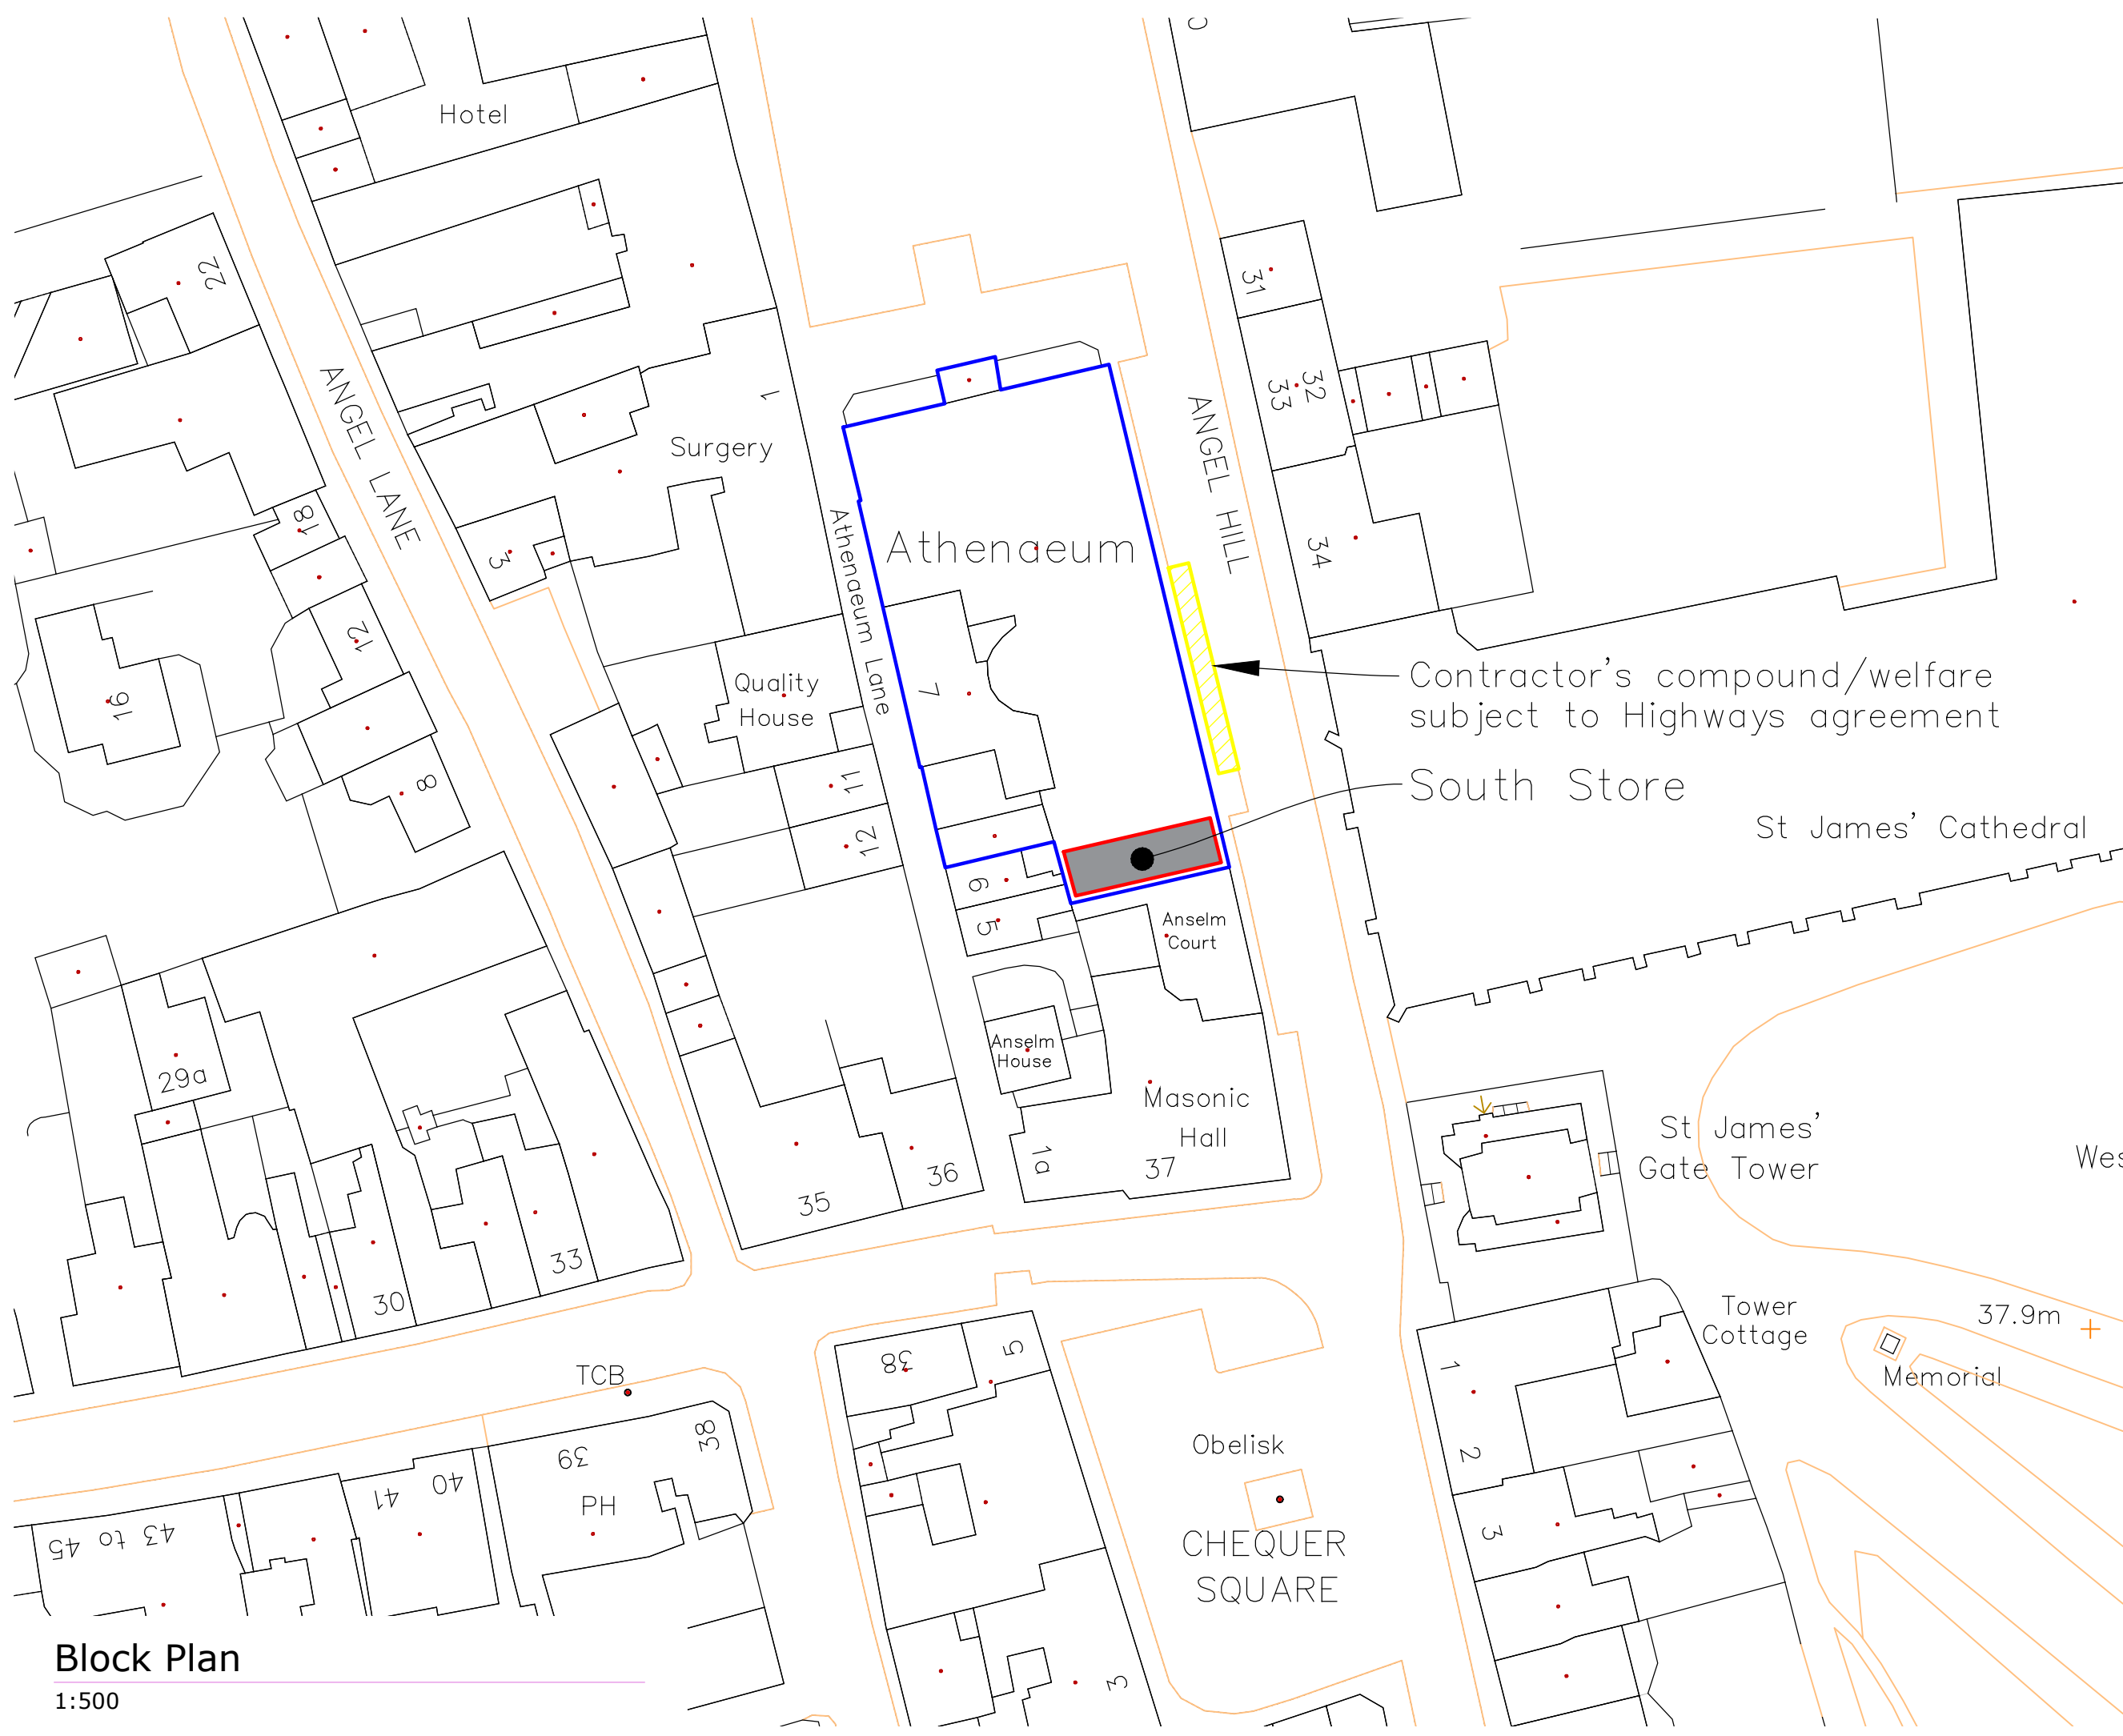

Contractor's compound/welfare
subject to Highways agreement

South Store

St James' Cathedral

St James' Gate Tower

Tower Cottage

Obelisk
CHEQUER
SQUARE

Memorial

Block Plan
1:500

West Suffolk Council
West Suffolk Property Services
West Suffolk House
Western Way,
Bury St. Edmunds
Suffolk, IP33 3JU
Tel: 01284 763233
Web: <https://www.westsuffolk.gov.uk>
E-Mail: property.services@westsuffolk.gov.uk

Project:
**Athenaeum South (Chair) Store
Roof Upgrade**

Title:
Block Plan

| | | |
|----------------------|---------------------|-----------|
| Scale: 1:500 @ A3 | Drawing Size: A3 | |
| Date: JUL 22 | Drawn By: KLS | Appr By: |
| File No.: | Drawing No.: | Revision: |

WSC6005BD01-30194-20-004