



2 Rear (W) Elevation
1 : 100

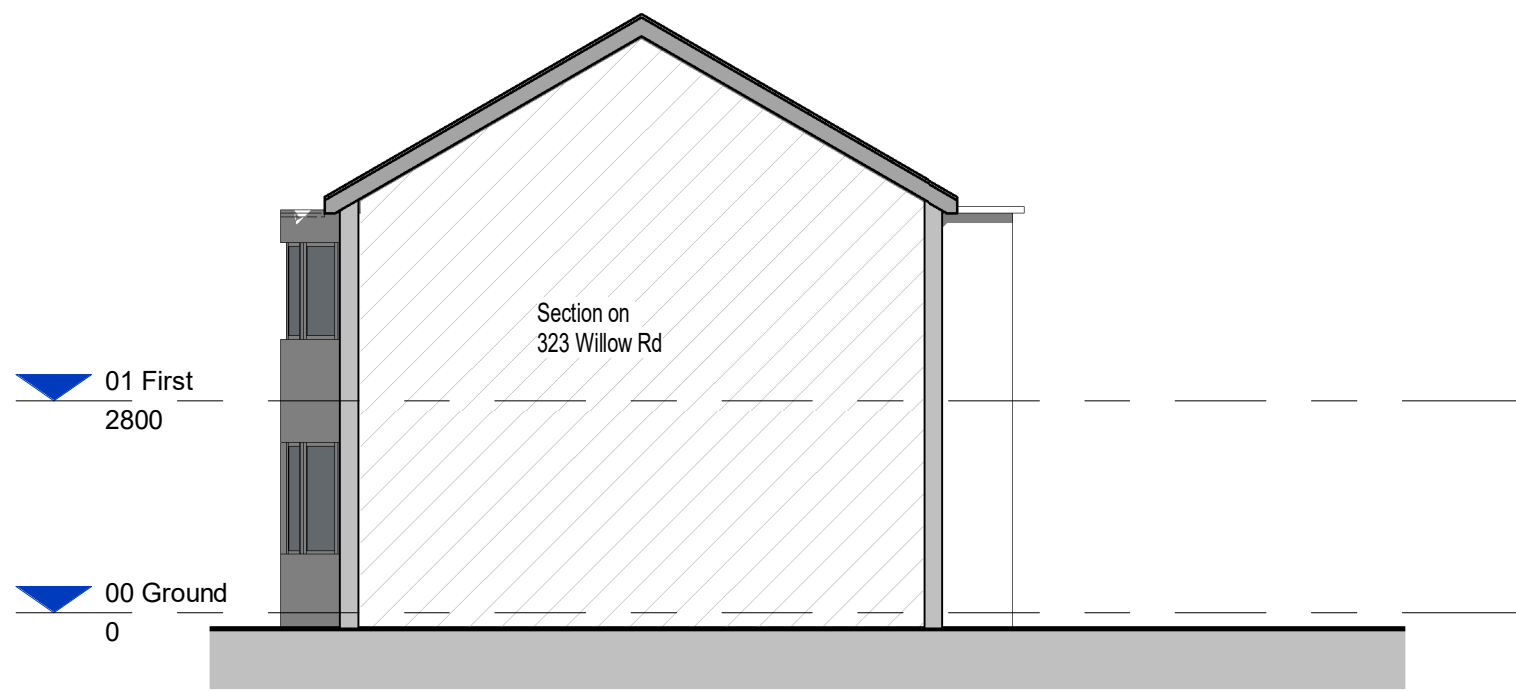


4 Side (N) Elevation
1 : 100

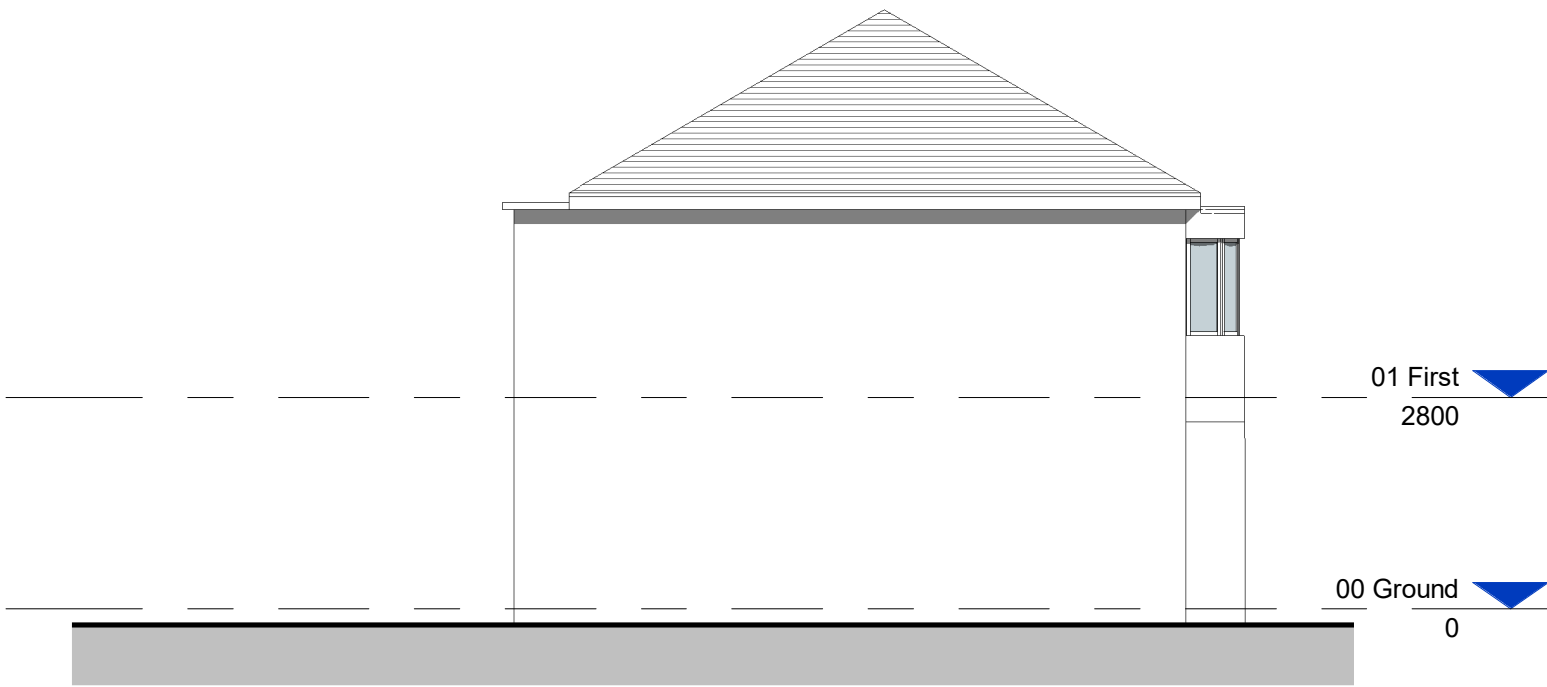


3 Side (S) Elevation
1 : 100



1 Front (E) Elevation
1 : 100

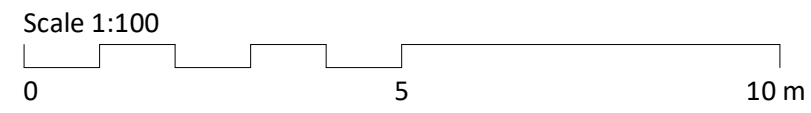

	PROJECT	TITLE	SCALE
	M Hanan	Existing Elevations	1 : 100
	Extension to 325 Willow Road Enfield EN1 3BX		DATE
			07.10.23
			DRAWING No.
			2311 - A102