


# Location Plan

Site Address: 26, Beech Hill, Enfield, EN4 0JP

Date Produced: 12-Dec-2023

Scale: 1:2500 @A4

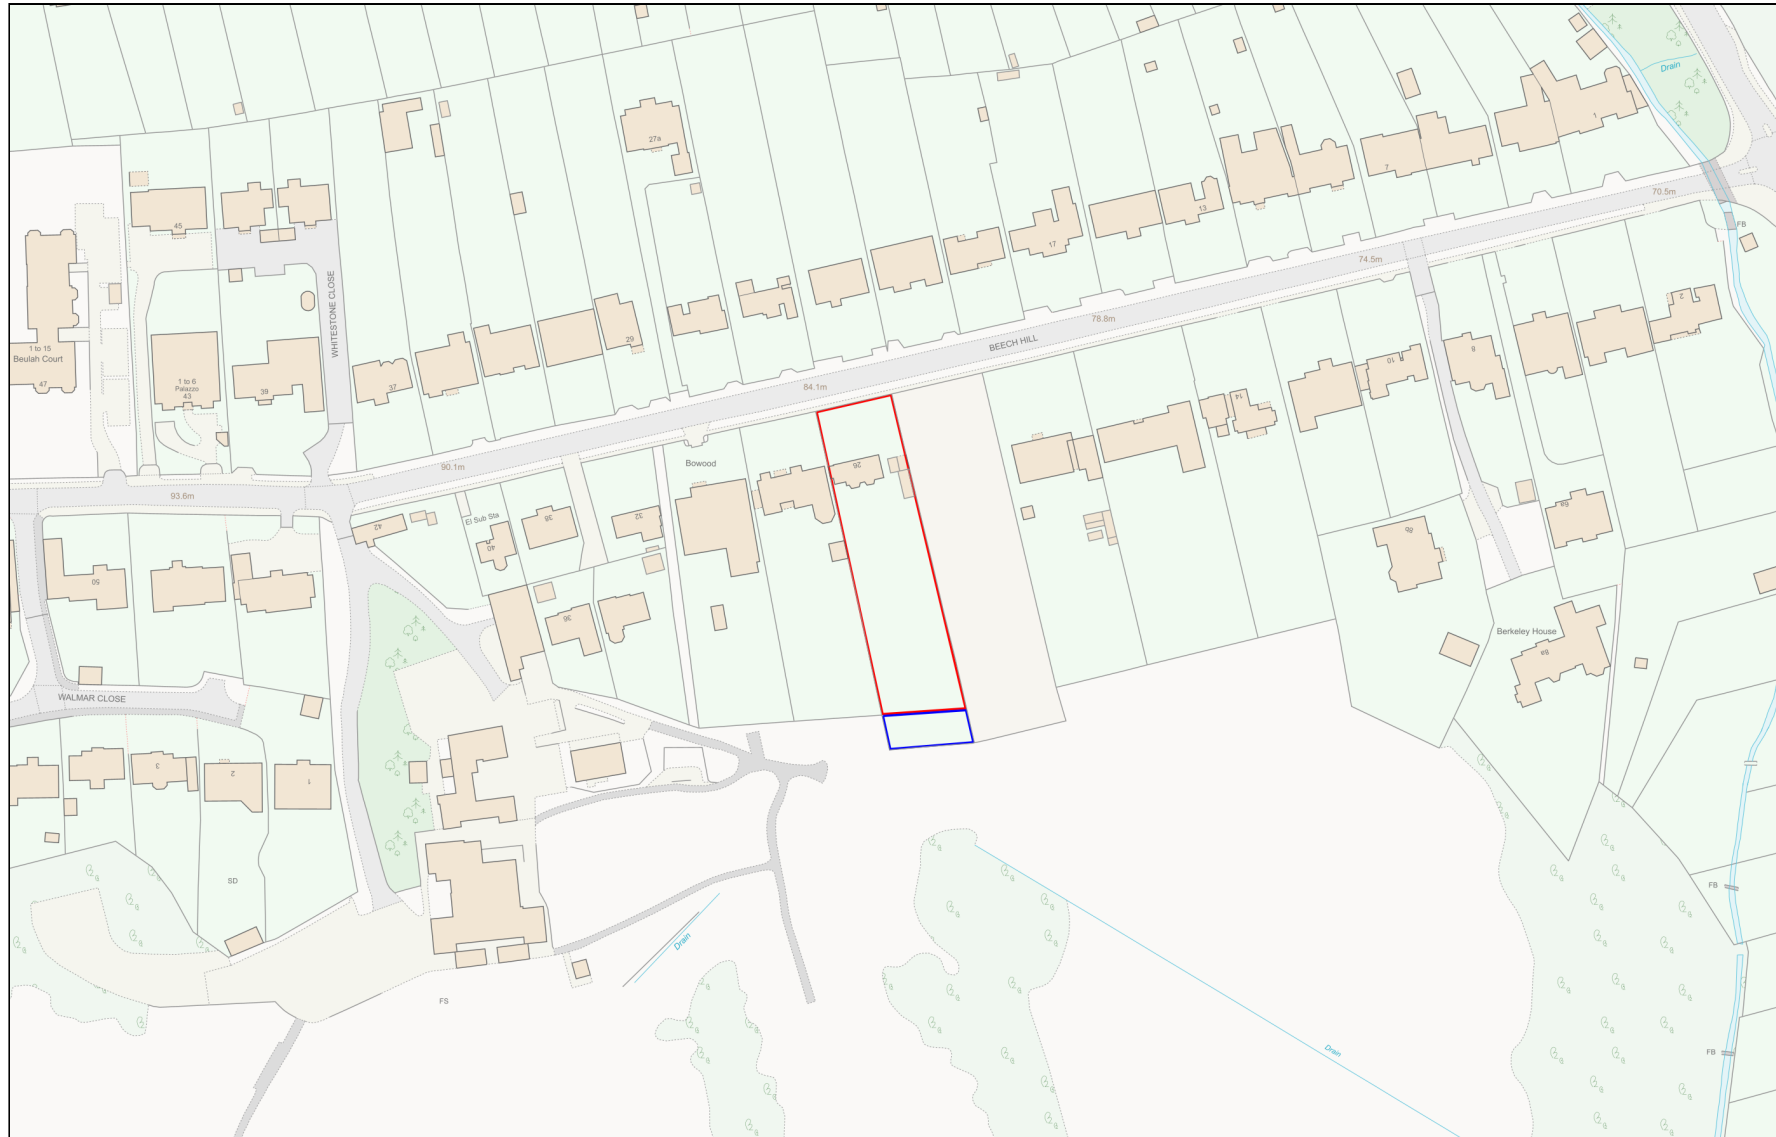

Planning Portal Reference: PP-12523841v1

