


REVNO	REVISION DESCRIPTION	DATE
P01	Final Issue	27/10/23

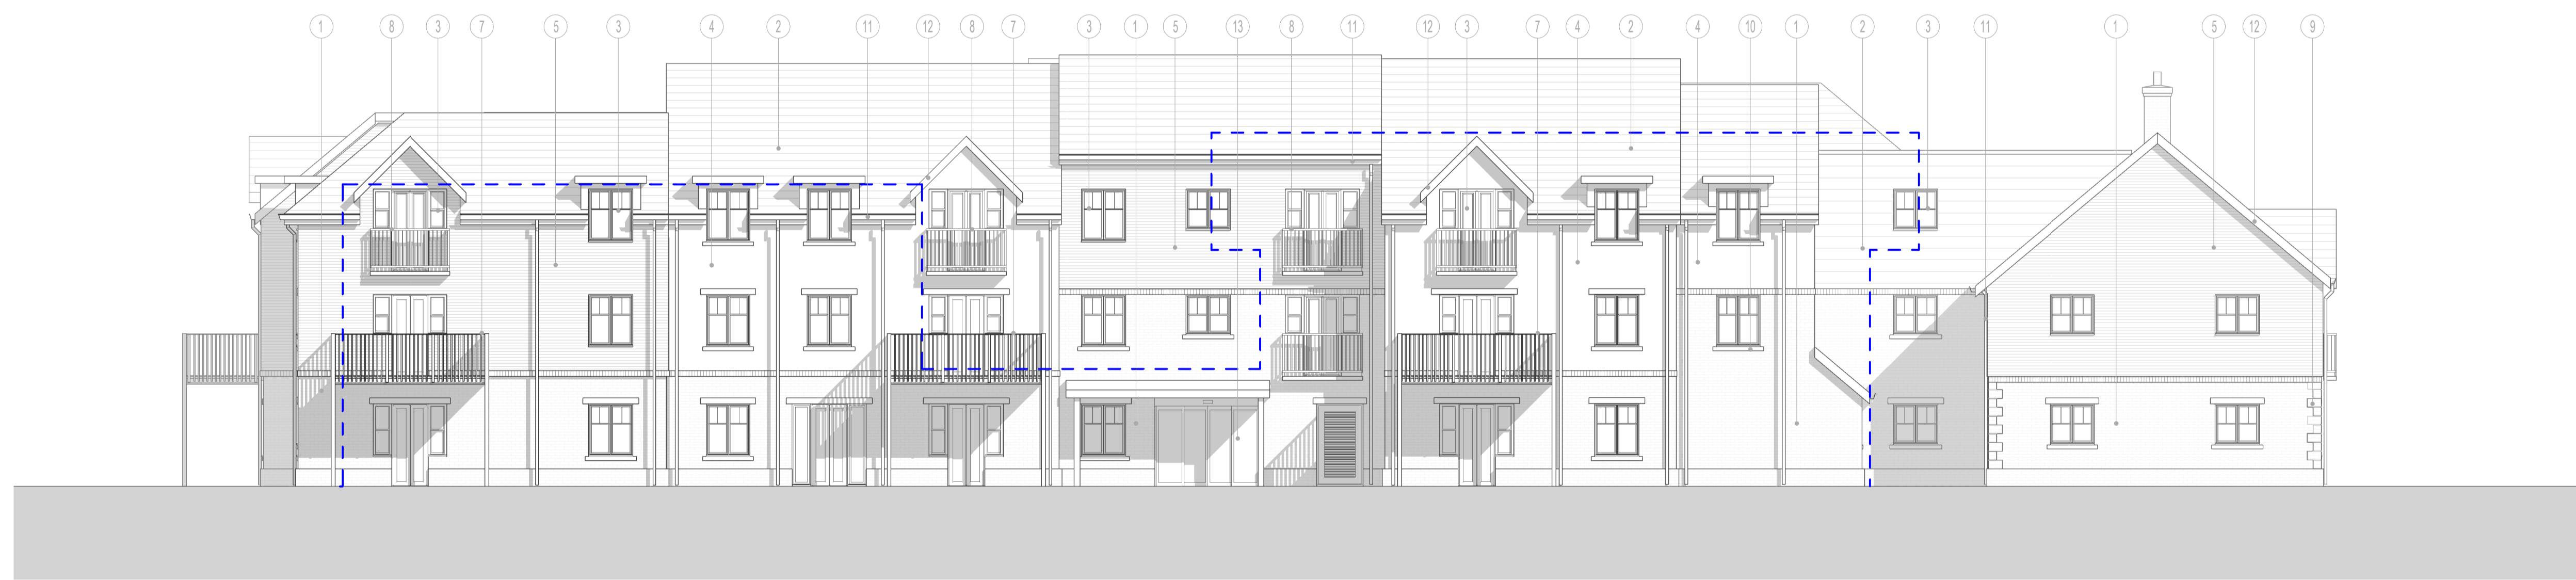

Haslemere Road/South East Elevation
1:100



South West Elevation
1:100

Elevation Materials

- ① RED/ ORANGE BRICK TO MATCH LOCAL VERNACULAR
- ② RED MULTI PLAIN ROOF TILES
- ③ WHITE COLOUR UPVC WINDOWS AND DOORS
- ④ THROUGH COLOURED CREAM RENDER
- ⑤ RED MULTI PLAIN TILES
- ⑥ GLAZED AOV WITH PPC FRAME
- ⑦ STEEL BALCONY WITH VERTICAL METAL RAILINGS - COLOUR BLACK
- ⑧ STEEL JULIET BALCONY WITH VERTICAL RAILING - COLOUR BLACK
- ⑨ CONTRASTING BRICK QUOINS
- ⑩ STONE EFFECT CILLS AND LINTELS
- ⑪ PREFORMED UPVC GUTTERS AND RAIN WATER PIPES - COLOUR BLACK
- ⑫ PREFORMED UPVC FASCIAS - COLOUR WHITE
- ⑬ PPC ALUMINIUM ENTRANCE DOORS AND SCREEN - WHITE
- ⑭ OBSCURE GLASS PRIVACY SCREEN
- EXISTING BUILDING OUTLINE

