





KEY

- Existing trees retained combined root protection area shown by dash-dot purple line
- Existing trees removed
- Proposed tree
- Proposed planting Mass planting and specimen shrubs
- Proposed hedges
- Close mown grass
- Macadam
- Block paving
- Stone chipping path
- Pedestrian paving 450x450 slabs
- Electric Vehicle Charging point N.B other parking bays also provided with ducting for future provision
- Levels**
- + 32.39 Proposed levels
- + (32.39) Existing levels

PLANTING PROPOSALS
Select list indicative of proposed species

- TREES - species reaching substantial size**
Fagus sylvatica 'Dawycyk'
Juglans regia
Quercus cerris
Quercus robur fastigiata
- MASS SHRUB PLANTING & GROUND COVER**
Abelia grandiflora
Aucuba japonica 'Rozannie'
Cornus alba vars
Euonymus fortunei vars.
Hebe albicans
Hebe 'Midsummer Beauty'
Hydrangea quercifolia
Hypericum x moserianum
Kerria japonica
Mahonia aquifolium 'Smargd'
Photinia x fraseri 'Red Robin'
Prunus laurocerasus 'Otto Luyken'
Rosa (landscape varieties)
Skimmia japonica 'Rubella'
Viburnum davidii
Viburnum opulus compactum
Viburnum x hillieri 'Winton'
Viburnum tinus
Weigelia florida 'Variegata'
- ORNAMENTAL TREES**
Carpinus betulus 'Frans Fontain'
Liquidambar styr. 'Worplesdon'
Prunus 'Umineko'
Sorbus commixta 'Embley'
- SPECIMEN SHRUBS**
Acer palmatum vars
Amelanchier lamarckii
Cornus kousa 'Chinensis'
Magnolia x loebneri 'Leonard Messel'
Mahonia x media 'Charity'
Pinus mugo
Thuja occidentalis 'Smargd'
Viburnum x bodnantense 'Dawn'
- HERBACEOUS & GRASSES**
Bergenia cordifolia
Calamagrostis x acutiflora 'Karl Foerster'
Epimedium vars
Geranium macrorrhizum
Miscanthus sinensis vars.
Hemerocallis vars
Phlox russelliana
- FORMAL HEDGES**
Elaeagnus x ebbingei
Griselinia littoralis
Taxus baccata
- CLIMBERS**
Akebia quinata
Clematis montana vars.
Trachelospermum jasminoides

Ordnance Survey (c) Crown Copyright 2020. All rights reserved. Licence number 100022432

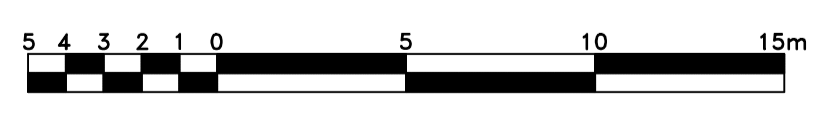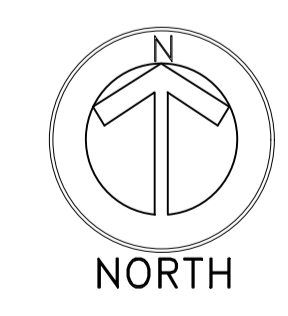

REVISIONS
P1: 25-10-2022 - Drg01 revised and re-numbered as 02 for revised planning - patios introduced on front (south) elevation

 CHARTERED LANDSCAPE ARCHITECTS	Client: McCarthy Stone
	Project: Liphook
	Title: Landscape Proposals
	Drg by: ADFK Date: 03/2022 Scale: 1:200 @ A1 Chkd by: Drg No: SO-2755-03-LA- Rev: P1 1.17 PAINTWORKS, BATH ROAD, BRISTOL BS4 3EH Tel: 0117 300 5330