


REVNO	REVISION DESCRIPTION
P01	Final Issue

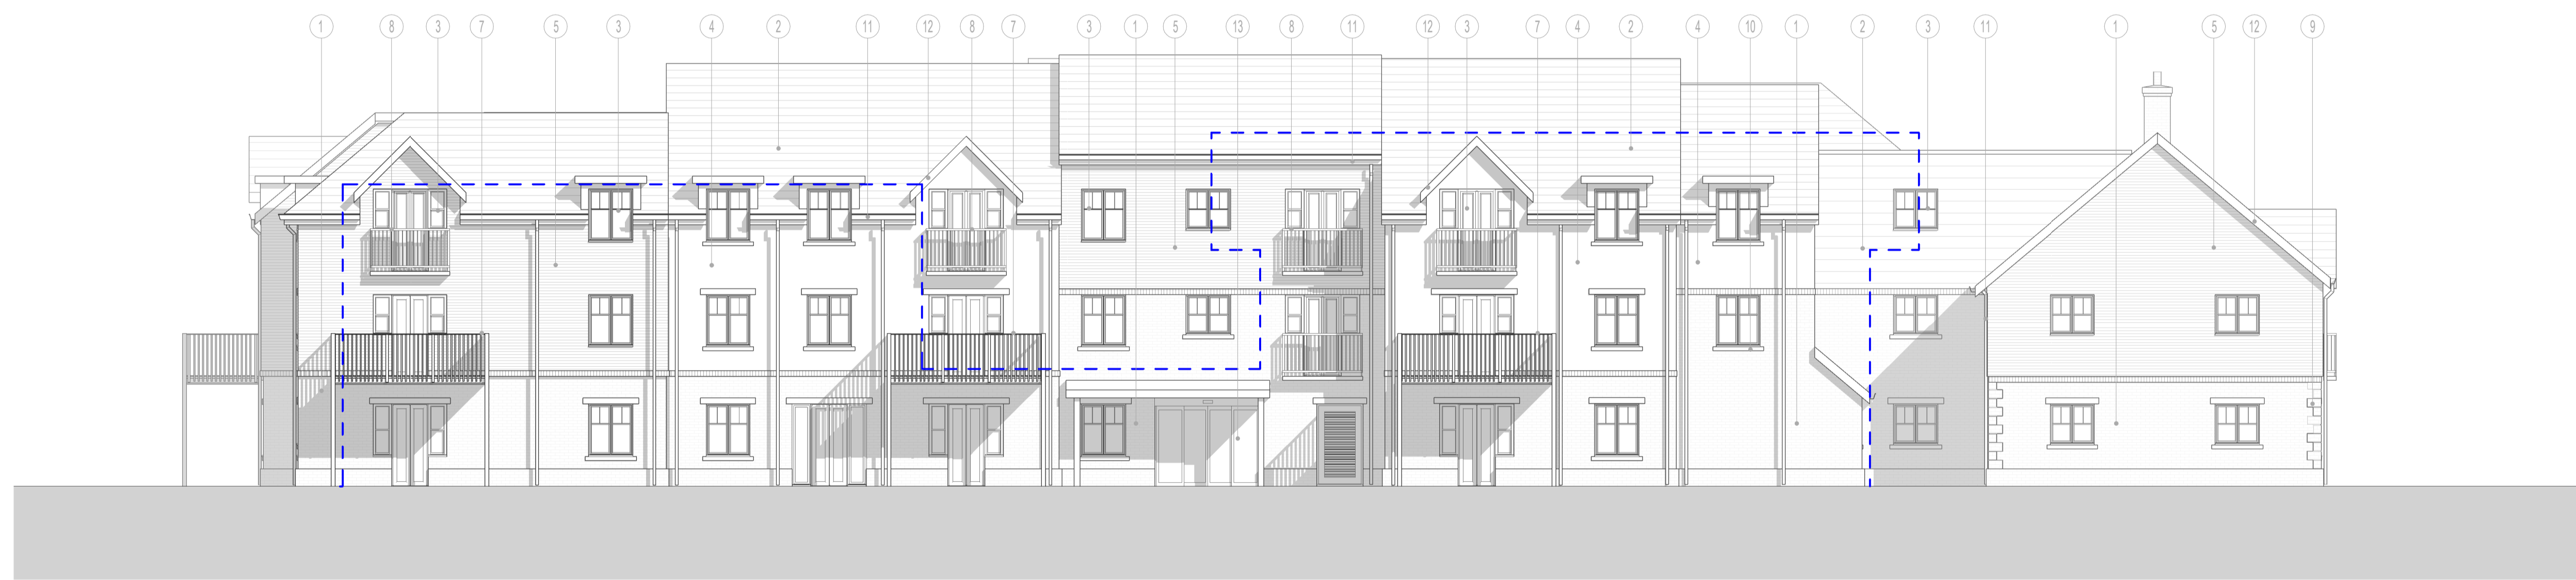

Haslemere Road/South East Elevation  
1:100



South West Elevation  
1:100

Elevation Materials

- |   |                                 |   |  |   |
|---|---------------------------------|---|--|---|
| ① RED/ ORANGE BRICK TO MATCH LOCAL VERNACULAR | ④ THROUGH COLOURED CREAM RENDER | ⑦ STEEL BALCONY WITH VERTICAL METAL RAILINGS - COLOUR BLACK | ⑩ STONE EFFECT CILLS AND LINTELS                             | ⑬ PPC ALUMINIUM ENTRANCE DOORS AND SCREEN - WHITE |
| ② RED MULTI PLAIN ROOF TILES                  | ⑤ RED MULTI PLAIN TILES         | ⑧ STEEL JULIET BALCONY WITH VERTICAL RAILING - COLOUR BLACK | ⑪ PREFORMED UPVC GUTTERS AND RAIN WATER PIPES - COLOUR BLACK | ⑭ OBSCURE GLASS PRIVACY SCREEN                    |
| ③ WHITE COLOUR UPVC WINDOWS AND DOORS         | ⑥ GLAZED AOV WITH PPC FRAME     | ⑨ CONTRASTING BRICK QUOINS                                  | ⑫ PREFORMED UPVC FASCIAS - COLOUR WHITE                      | -- EXISTING BUILDING OUTLINE                      |

