


# Conduit House, Cowdray Ruins - Proposed Downpipes

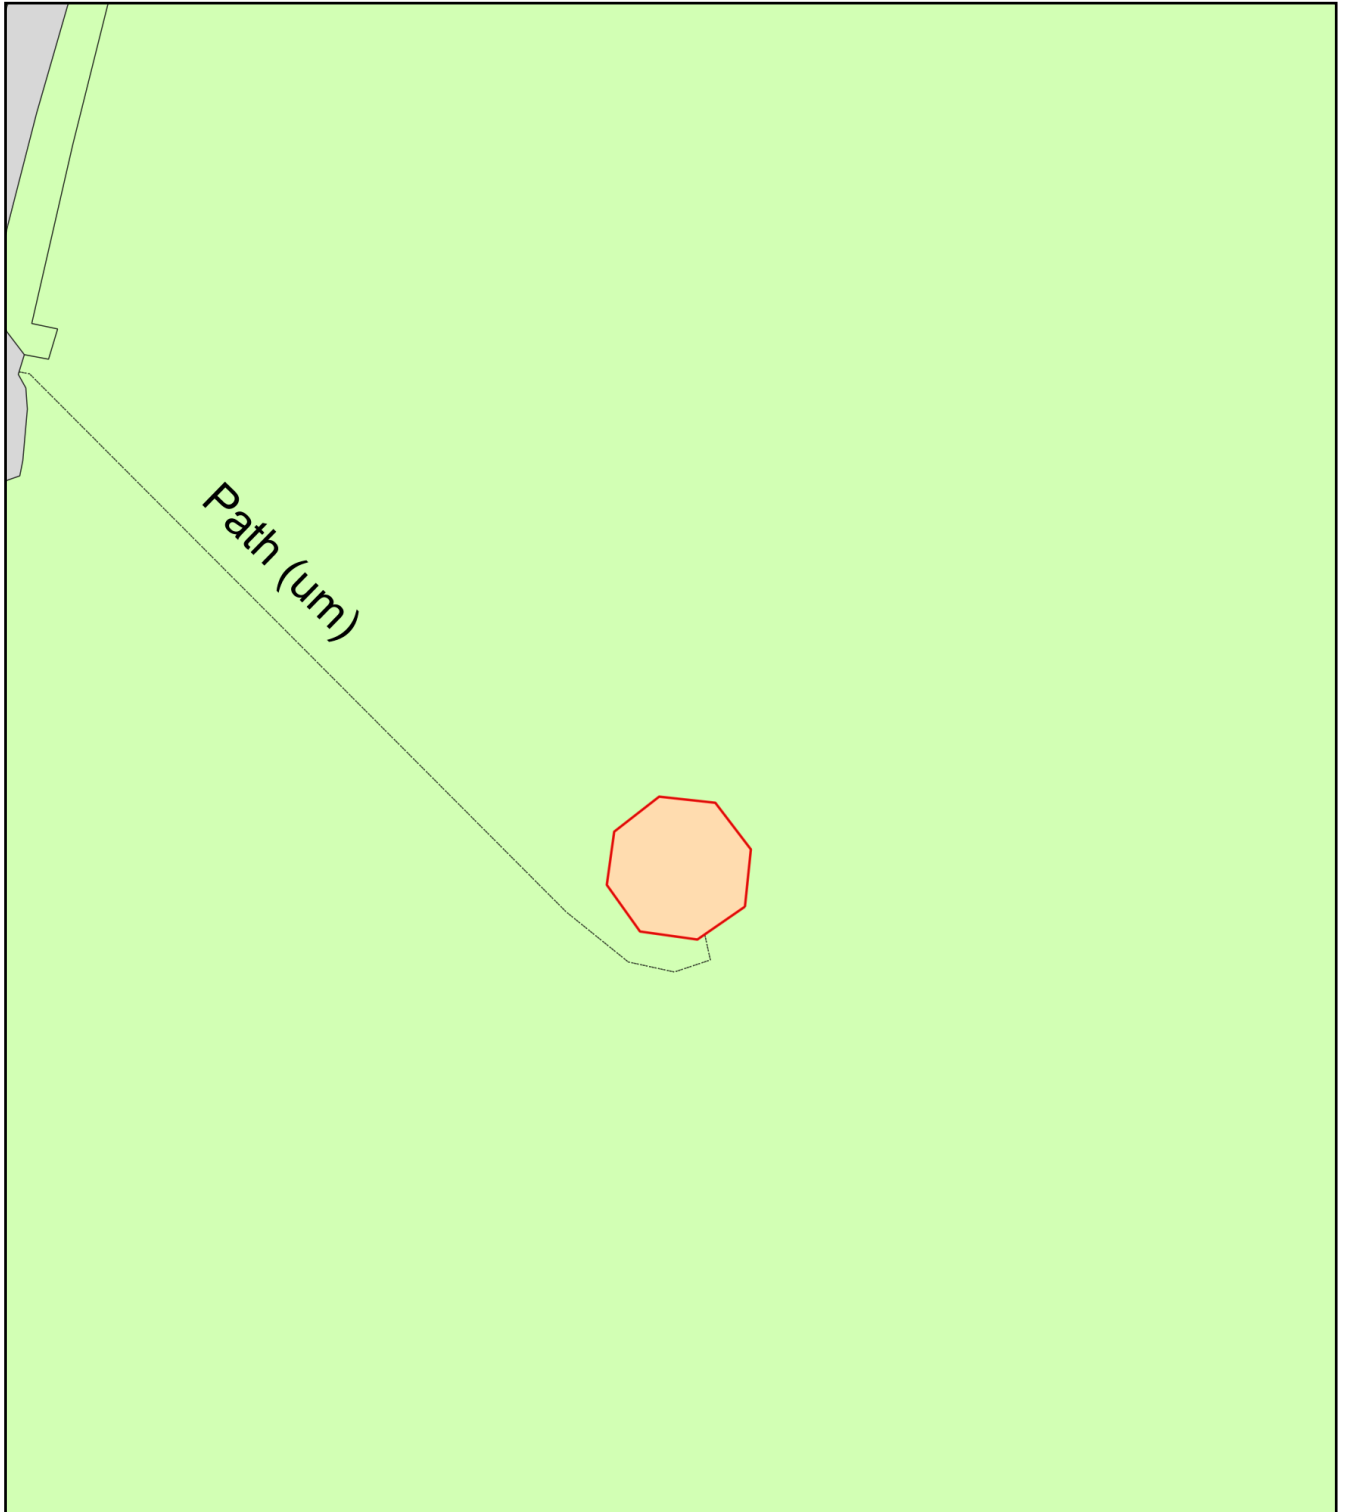

Plan Produced for: Cowdray Heritage Trust

Date Produced: 23 Nov 2023

Plan Reference Number: TQRQM23327111644390

Scale: 1:500 @ A4