



TXT1


A3 Sheet Size

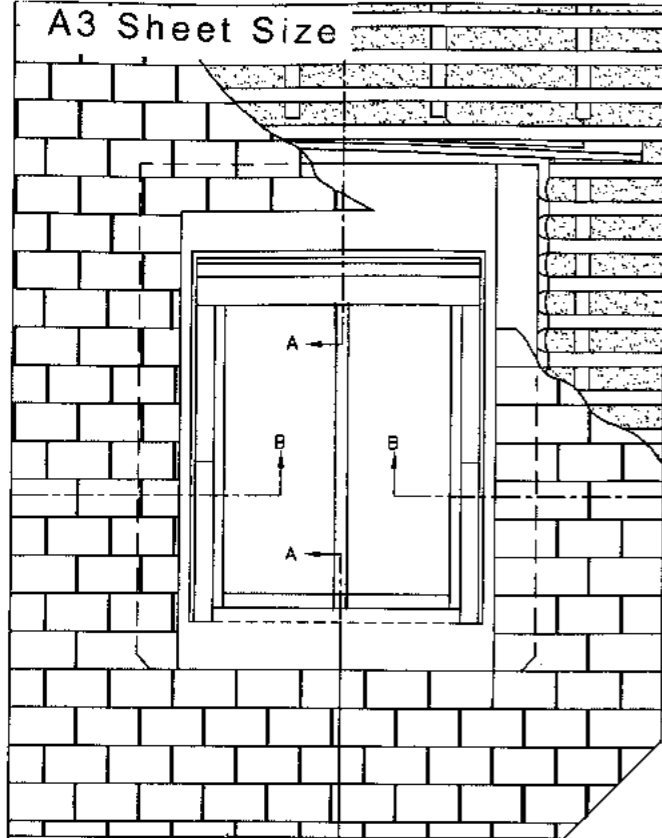

1:20 ELEVATION

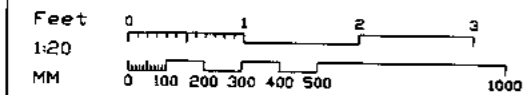

Labels for elevation: Cut tile, lead list, batten, VELUX Flashing EDP apron, VELUX Underfelt collar BFX.

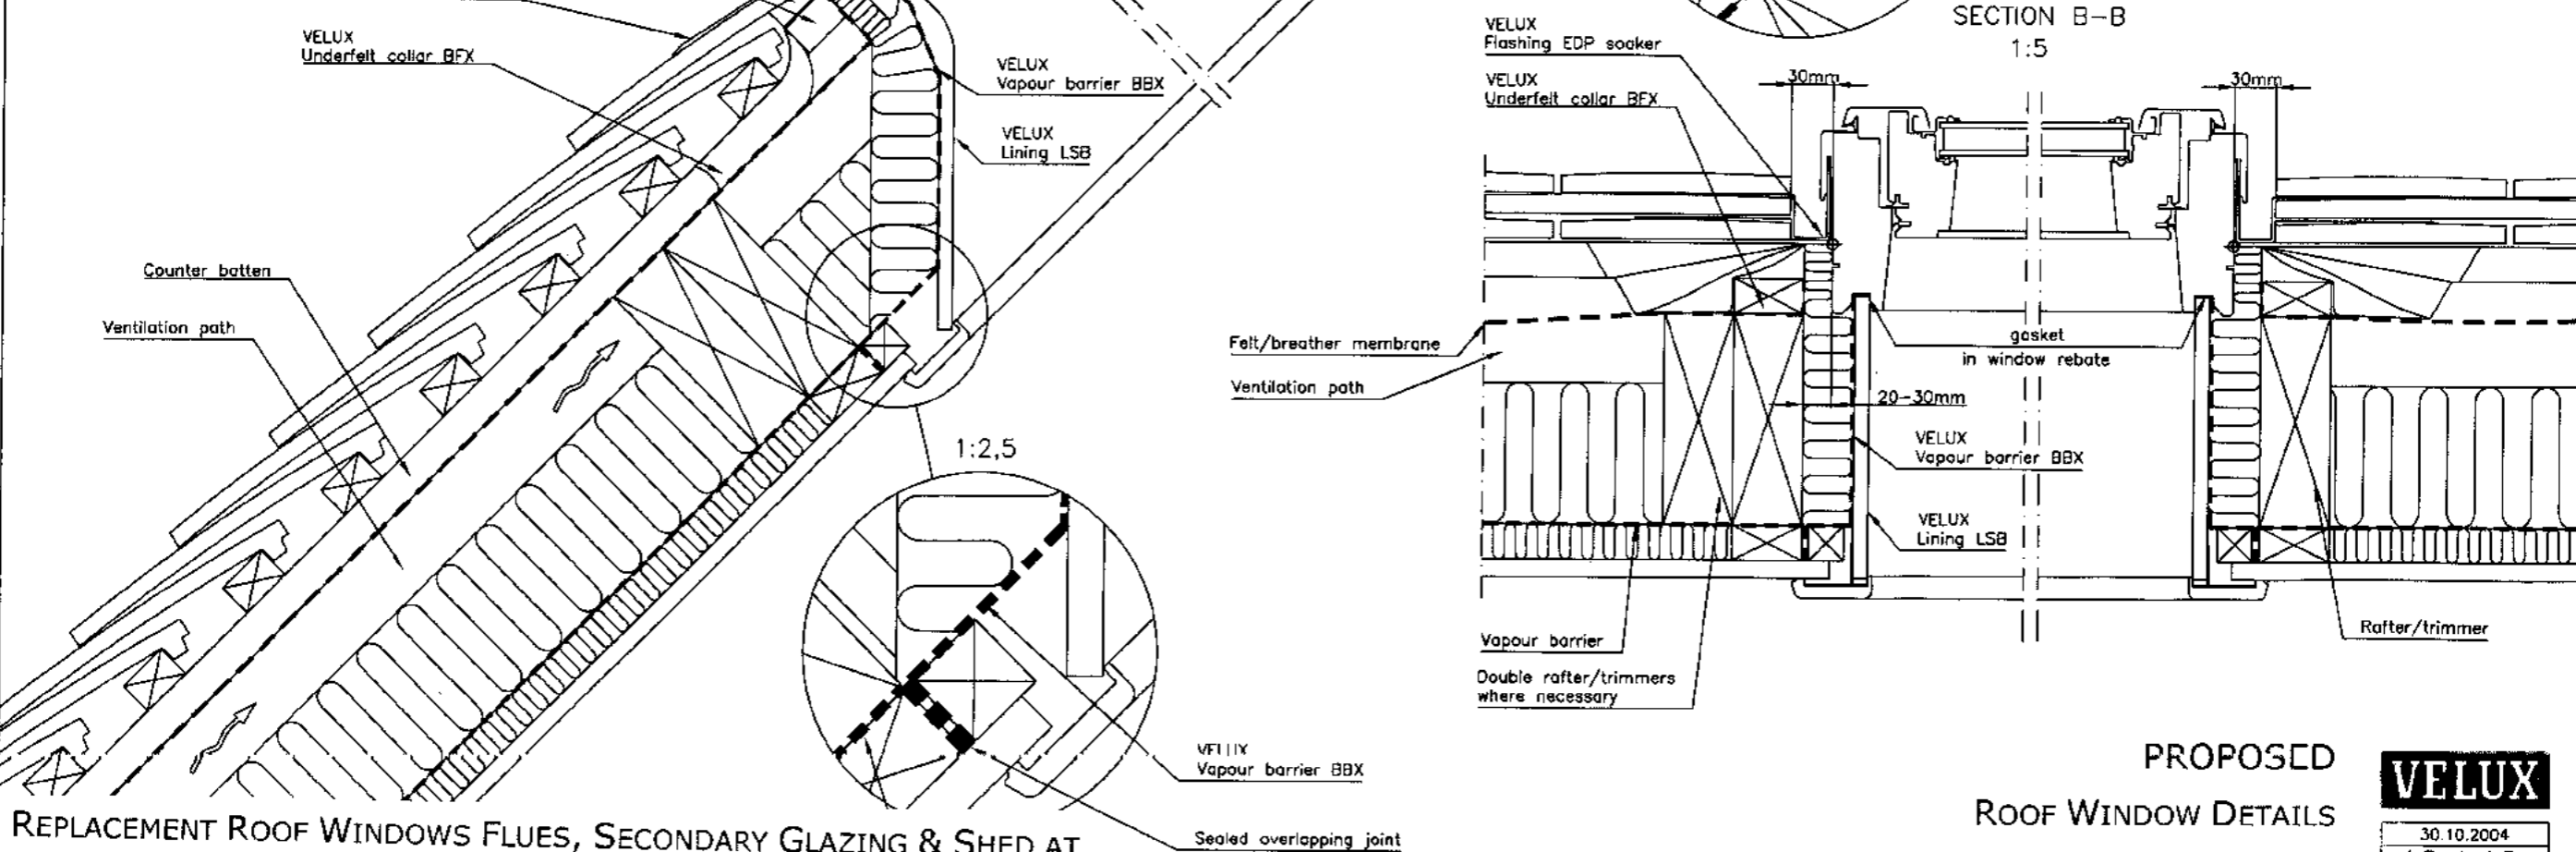

Product	Install. angle	
	Min.	Max.
GGLH	15°	90°
EDP	25°	90°
LSB	15°	90°
BBX	15°	90°
BFX	15°	90°

Roofing	Profile
Tiles	Plain

REPLACEMENT ROOF WINDOWS FLUES, SECONDARY GLAZING & SHED AT
3 THE OLD SCHOOL HOUSE, MILL LANE, COCKING

PROPOSED
 ROOF WINDOW DETAILS
 DRAWING 8

VELUX
 30.10.2004
 10.4.10