


EXTERNAL ELEVATION 1:20 (no change)



REPLACEMENT ROOF WINDOWS FLUES, SECONDARY GLAZING & SHED AT
3 THE OLD SCHOOL HOUSE, MILL LANE, COCKING

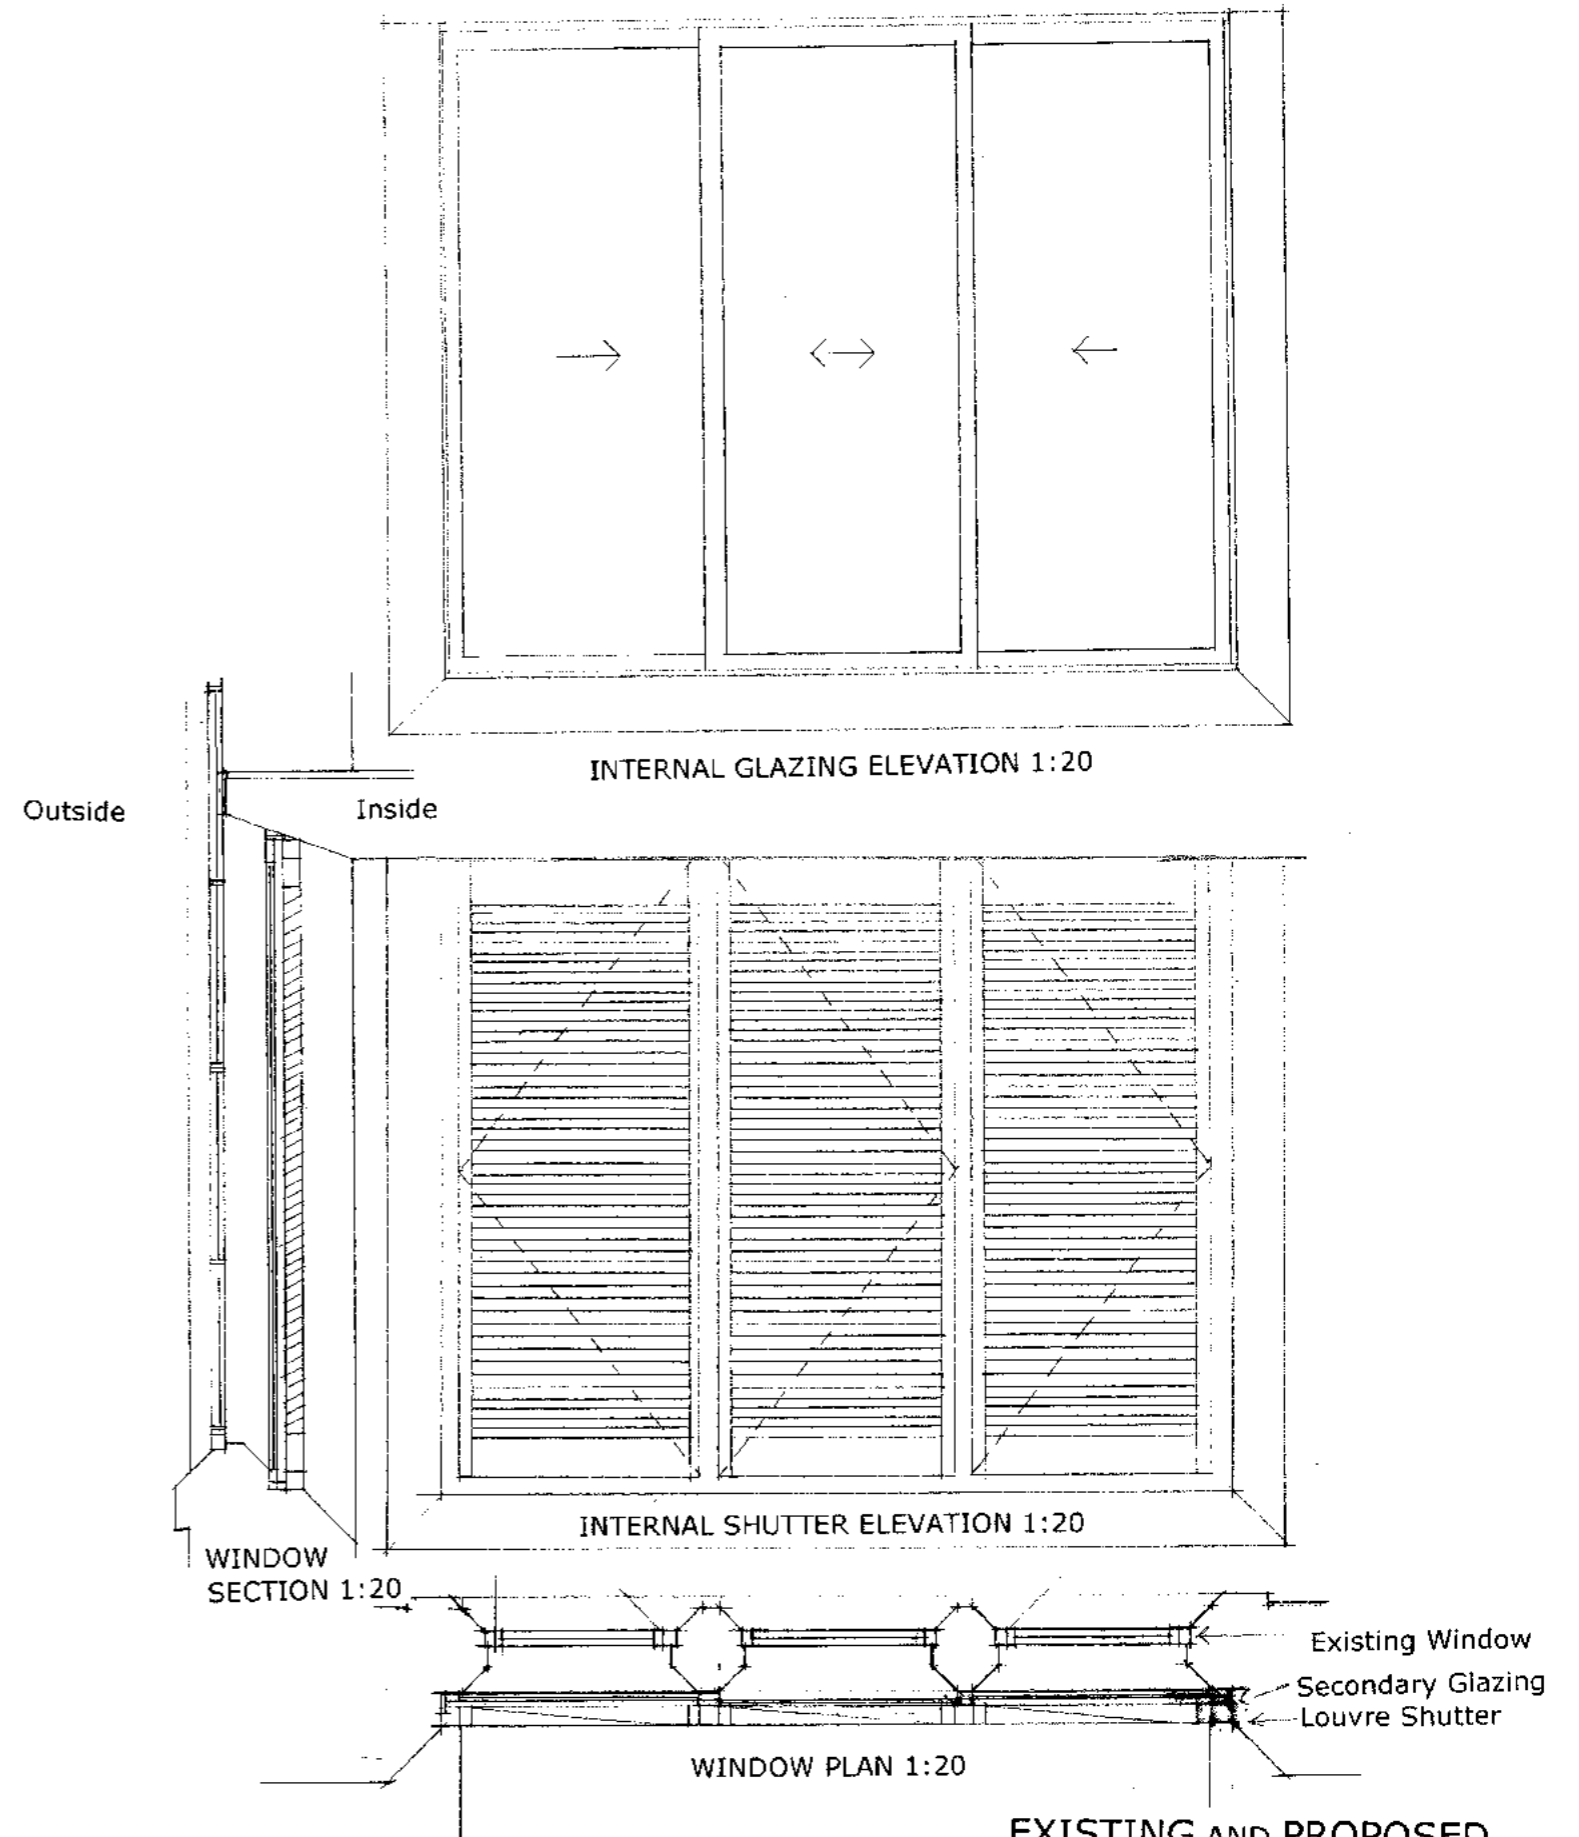

INTERNAL GLAZING ELEVATION 1:20

INTERNAL SHUTTER ELEVATION 1:20

WINDOW SECTION 1:20

WINDOW PLAN 1:20

Existing Window
Secondary Glazing
Louvre Shutter

EXISTING AND PROPOSED
SECONDARY GLAZING DETAILS 2

DRAWING 10