
SCALE
I:150

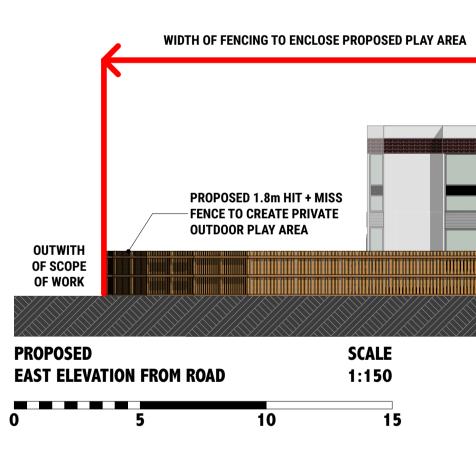

NOTES

1. Do not scale off this drawing. 2. All dimensions are in millimetres unless otherwise stated.

3. This drawings to be read in conjunction with all relevant MAC Architects, civil/structural, and


services engineer's drawings and specifications.

. /Users/blairmacaskill/Dropbox/MAC/637 - Bananamoon, The Parkway, Woodside Road, Bridge of Don, Aberdeen, AB23 8EF/03 ARCHICAD SHEETS/01 PLANNING APPLICATION/ 637(PA)Series.pln637(PA)006

Rev. Drn. Chk. Apd. Date Description

- EXISTING METAL FENCE OUTWITH OF SCOPE OF WORK

ENCLOSED PRIVATE CAR PARK

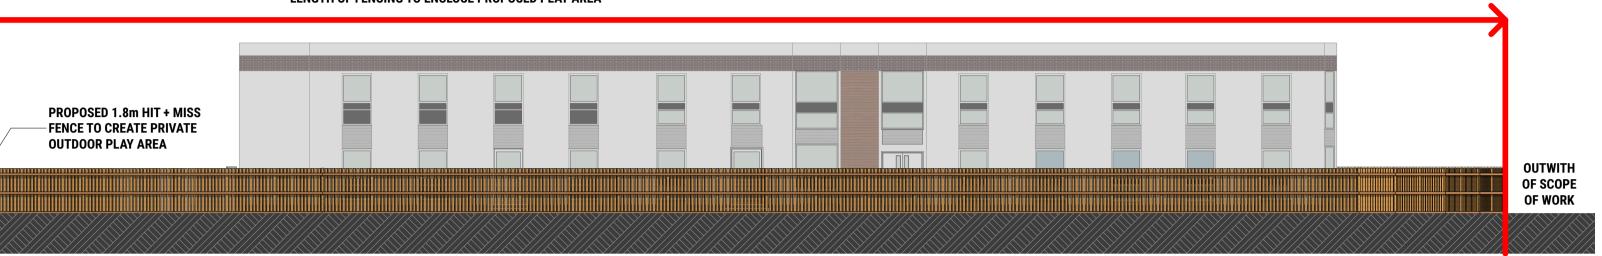

LENGTH OF FENCING TO ENCLOSE PROPOSED PLAY AREA

BANANAMOON NURSERY THE PARKWAY WOODSIDE ROAD BRIDGE OF DON ABERDEEN AB23 8EF DRAWING TITLE PROPOSED ROAD ELEVATIONS **ISSUE STATUS** CHANGE OF USE



