

EXISTING SECTION A-A SCALE 1:100




EXISTING SECTION D-D SCALE 1:100



EXISTING SECTION B-B SCALE 1:100



EXISTING SECTION E-E SCALE 1:100

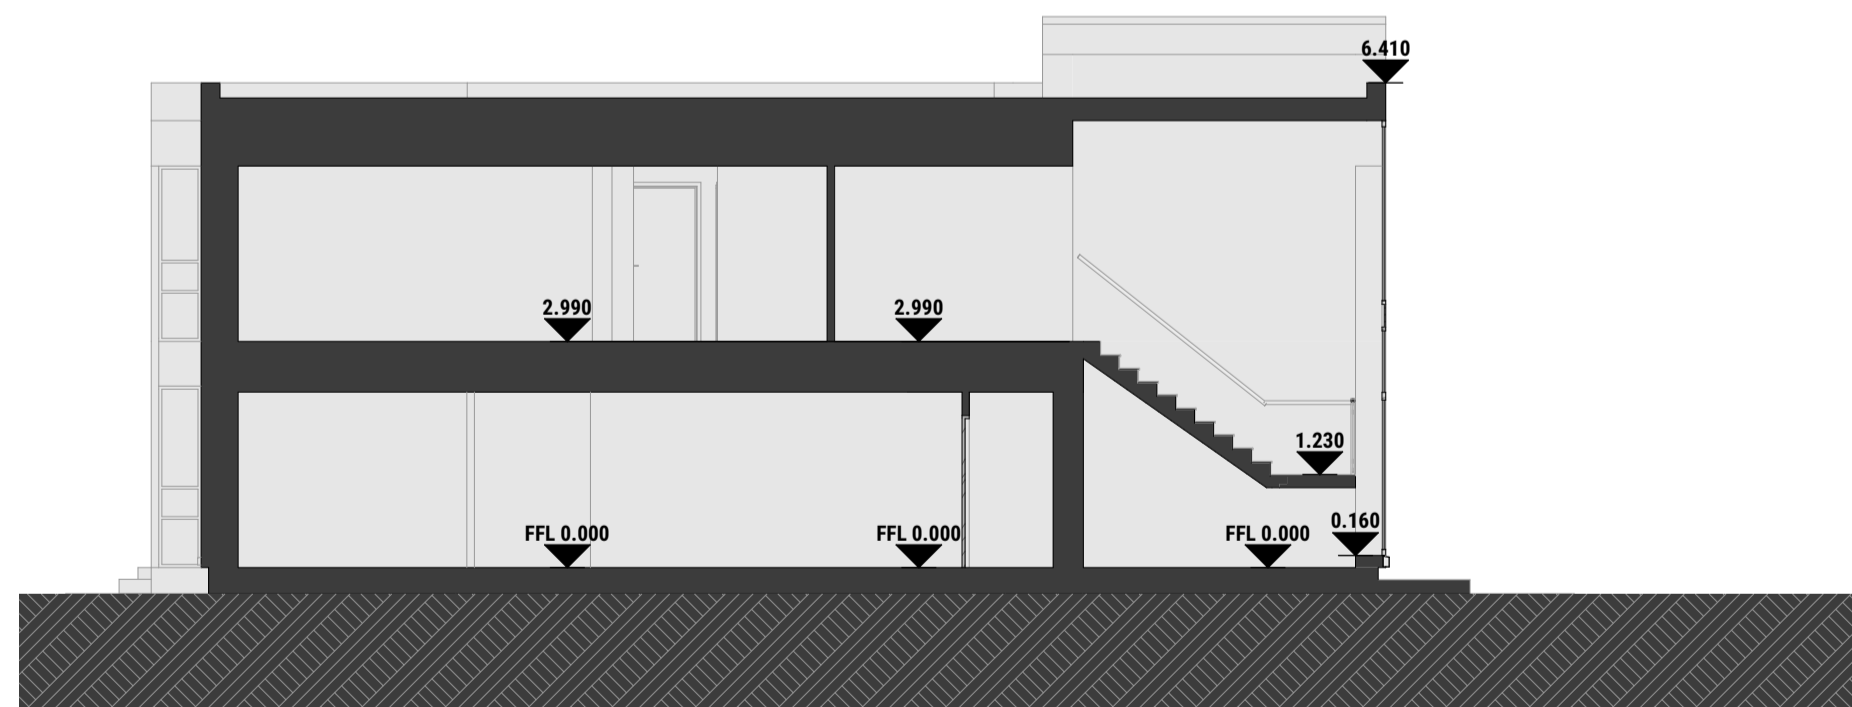

EXISTING SECTION C-C SCALE 1:100



EXISTING SECTION F-F SCALE 1:100

- NOTES
1. Do not scale off this drawing.
 2. All dimensions are in millimetres unless otherwise stated.
 3. This drawings to be read in conjunction with all relevant MAC Architects, civil/structural, and services engineer's drawings and specifications.

Rev	Drn	Chk	Apd	Date	Description

BANANAMOON NURSERY
 THE PARKWAY
 WOODSIDE ROAD
 BRIDGE OF DON
 ABERDEEN
 AB23 8EF
 DRAWING TITLE
 EXISTING SECTIONS
 ISSUE STATUS
 CHANGE OF USE

Scale at A1	Date First Issue	Drawn	Checked	Approved	Job No.	Drawing No.
AS NOTED	14.12.2023	BM	CB	JC	637	637(PA)003

