


# Householder application for extension of existing dropped kerb 23/03854/APP

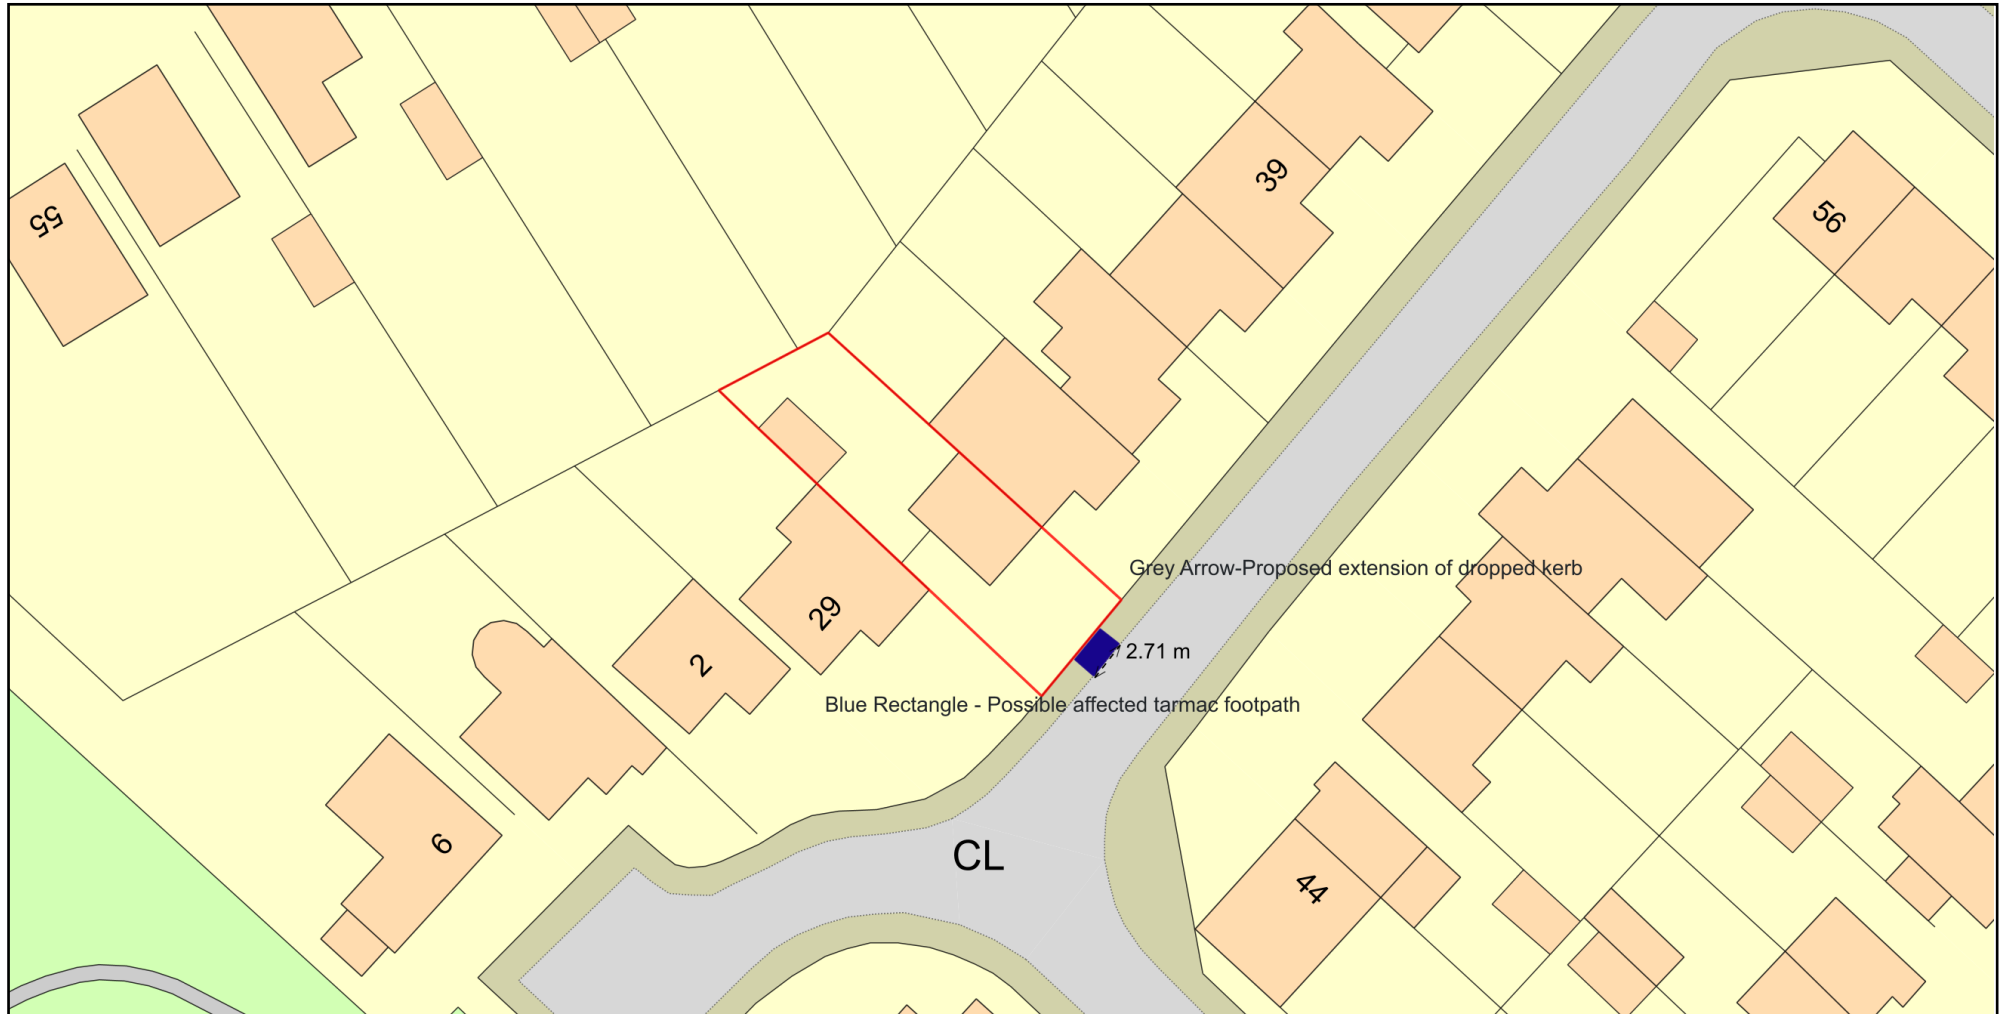

Plan Produced for: Ben Gisborne

Date Produced: 15 Dec 2023

Plan Reference Number: TQRQM23349130717014

Scale: 1:500 @ A4

© Crown copyright and database rights 2023 OS 100042766