

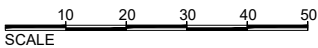


GENERAL NOTES:

This drawing is the property of BENCHMARK ARCHITECTS & is not to be reproduced other than for the purposes of this project named below without permission.  
DO NOT SCALE from this drawing except for planning purposes. All dimensions should be checked and confirmed on site and any discrepancies reported to the architect. Any conflict or discrepancy between this drawing and any other information must also be reported and clarification sought.  
All works are to be carried out in accordance with current Codes of Practice and British Standards unless specifically directed otherwise. It is the design sub-contractors responsibility to ensure that all dimensions and details are appropriate to their installation. This drawing or any comments within should not be mis-construed so as to relieve the sub-contractor of that responsibility.  
All materials and components are to comply with specifications and should achieve all design performance and tolerances stated in specifications.  
HEALTH AND SAFETY INFORMATION  
All works should be carried out by a competent contractor working to an appropriate method statement and paying attention to current and relevant Construction (Design and Management) project documentation including the designers risk assessment.

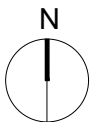

Date	Rev	
22.03.2023	-	PLANNING ISSUE (MW)

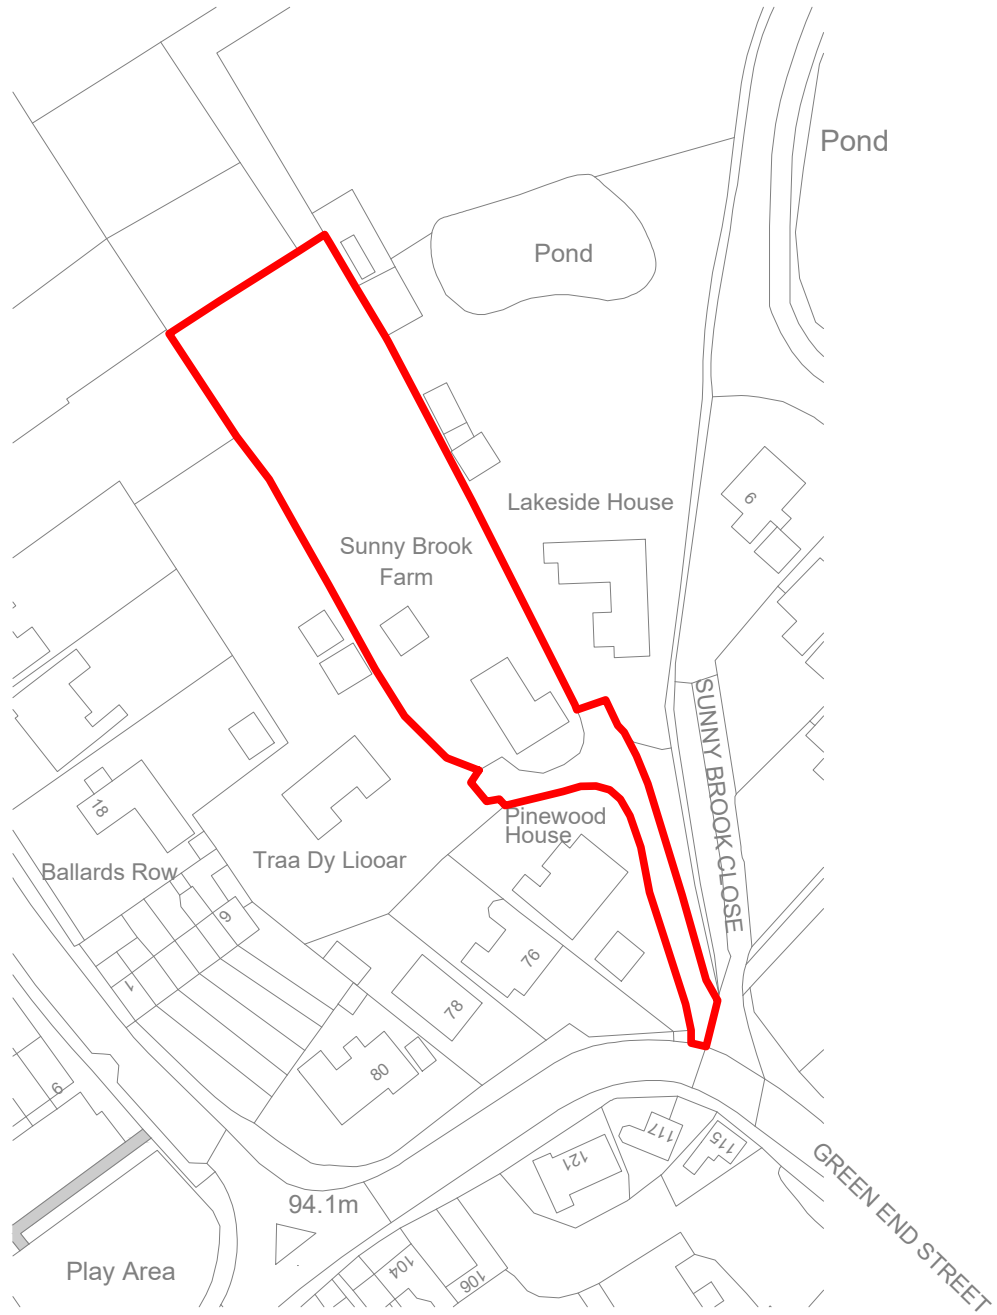

Project Title: SUNNYBROOK FARM  
Drawing Title: SITE LOCATION PLANS  
Client: MR P HICKS  
Date: 22.02.2023  
Scale: 1:1250@A4

Project No: BH22048  
Drawing No: 03-02-001  
Revision: -