





Revisions				Status	Project	Crawshaw Architects LLP	Title	Drawing Number	Drawn	Checked	Scale	Date	Revision
No.	Date	By	Comments	PLANNING	2A STRATHMORE GARDENS	27 Almeida Street London N1 1TD tel: +44 (0)7939 215 114	SITE PLAN AS EXISTING	162 SVY 01	PD	AC	1:200 @ A3	13.12.23	A

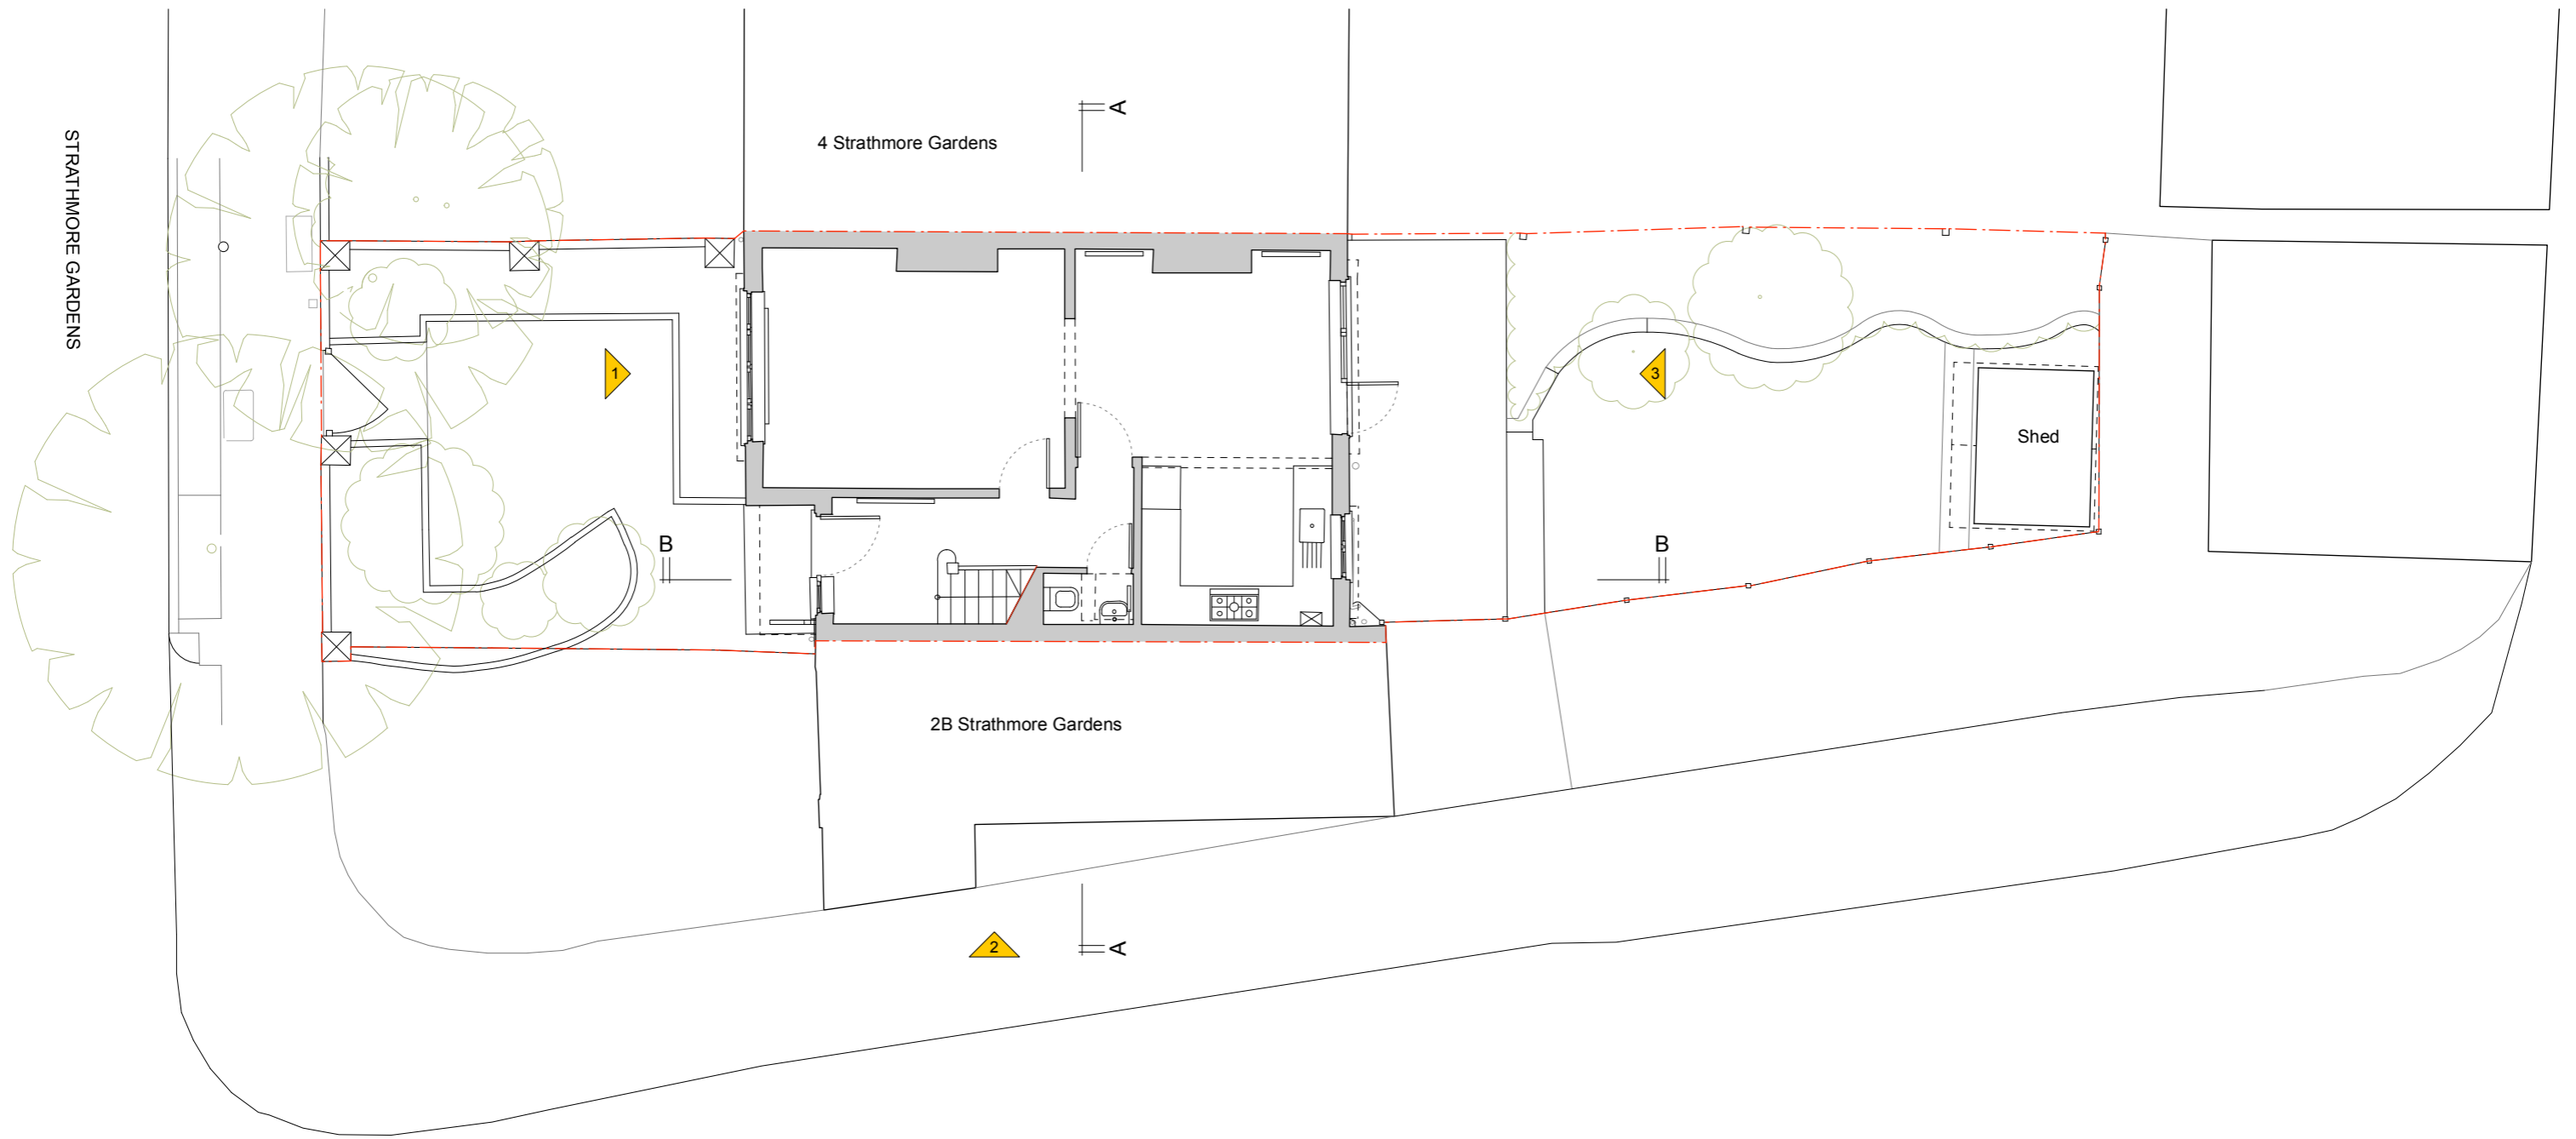

GROUND FLOOR PLAN | AS
EXISTING
1:100 @ A3

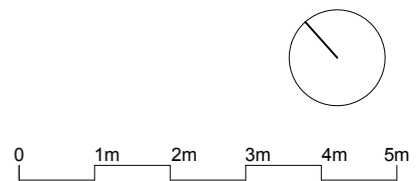


Revisions				Status	Project	Crawshaw Architects LLP	Title	Drawing Number	Drawn	Checked	Scale	Date	Revision
No.	Date	By	Comments	PLANNING	2A STRATHMORE GARDENS	27 Almeida Street London N1 1TD tel: +44 (0)7939 215 114	GROUND FLOOR PLAN AS EXISTING	162 SVY 05	PD	AC	1:100 @ A3	13.12.23	A

4 Strathmore Gardens | 2A Strathmore Gardens | 2B Strathmore Gardens



ELEVATION 1 | AS EXISTING
1:100 @ A3

2A Strathmore Gardens

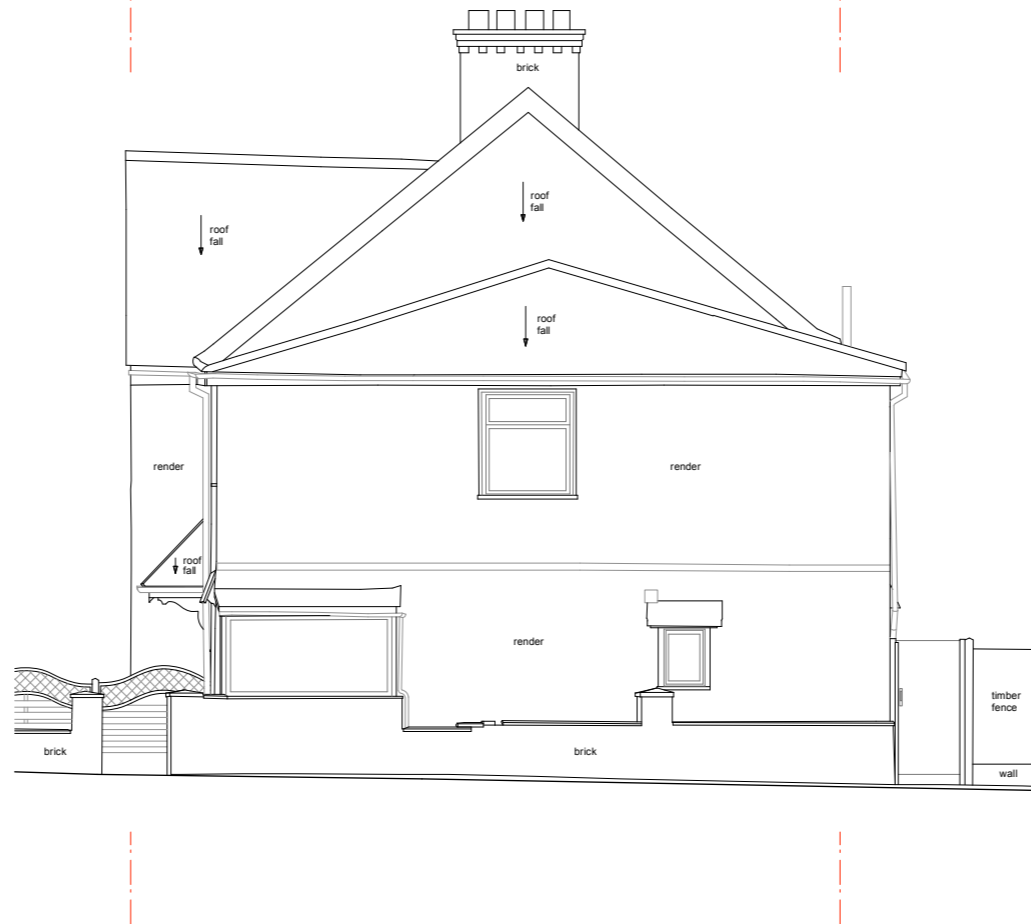


ELEVATION 2 | AS EXISTING
1:100 @ A3

2B Strathmore Gardens | 2A Strathmore Gardens | 4 Strathmore Gardens



ELEVATION 3 | AS EXISTING
1:100 @ A3

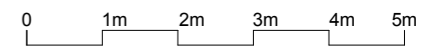

Revisions				Status	Project	Crawshaw Architects LLP	Title	Drawing Number	Drawn	Checked	Scale	Date	Revision
	No.	Date	By	Comments	PLANNING	2A STRATHMORE GARDENS	27 Almeida Street London N1 1TD tel: +44 (0)7939 215 114	ELEVATIONS AS EXISTING	162 SVY 10	PD	AC	1:100 @ A3	13.12.23

