


DISCLAIMER

Drawing to be read in conjunction with all the relevant information.

All written dimensions to be checked on site before work commences. Discrepancies, where identified, must be reported to the architect immediately.

This drawing is the property of LIFE-UDSIGN and must not be reproduced or disclosed to any unauthorised person either wholly or in part without written consent.

NOTES / KEYS

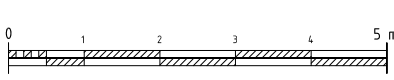

KEY:	
	New build
	Retain existing

Materials and finishes to match the existing

REV.	DATE	DESCRIPTION
01	00/00/0000	Issued for/for







LIFE DESIGN

W life-design.com
 E carle@life-udsign.com
 T +44 (0) 20 797 3898
 M +44 (0) 77 66 745 415

CLIENT -
 PROJECT 13 Colebrook Close NW7 1GJ

SCALE 1:100@A3 DATE 2023/12
 DRAWN BY CHECKED BY

DRAWING TITLE PROPOSED INFORMATION
 DRAWING NO. PROJECT NO. REV.
 PL01 22067 01

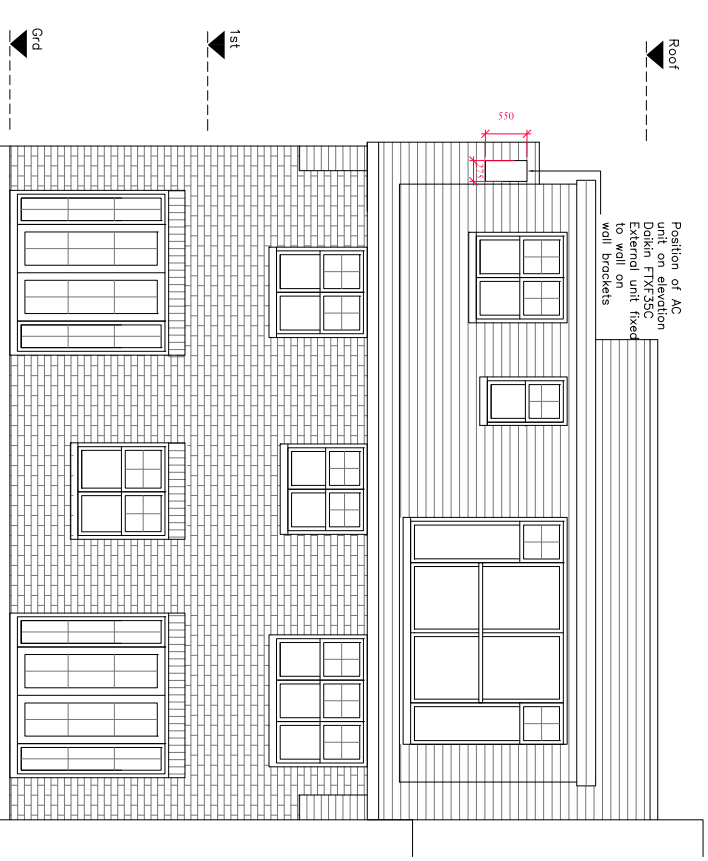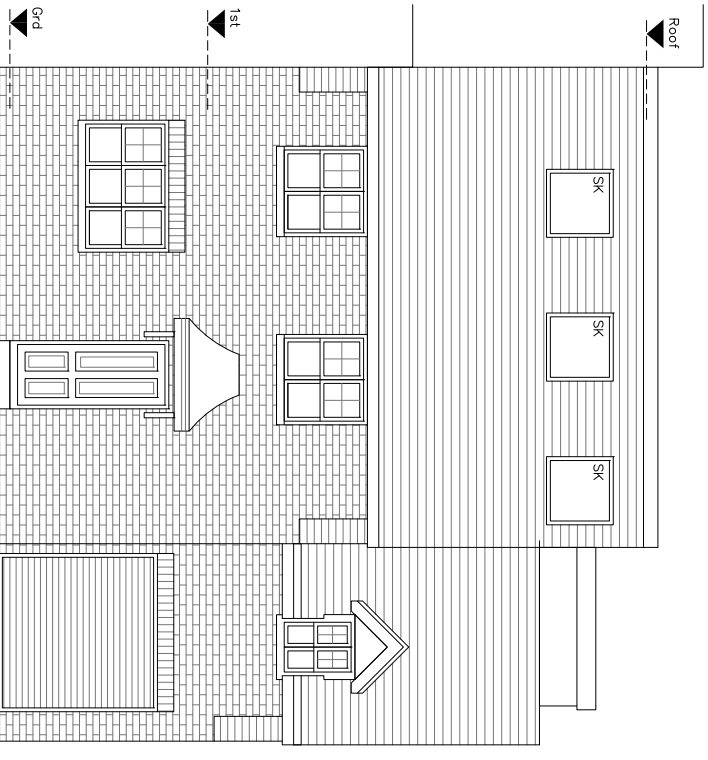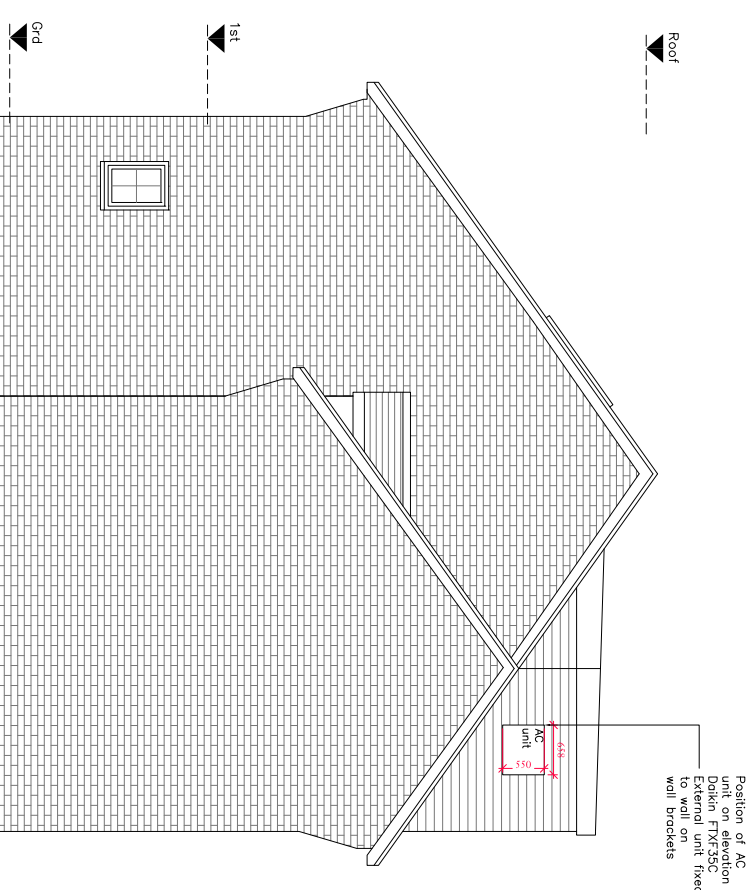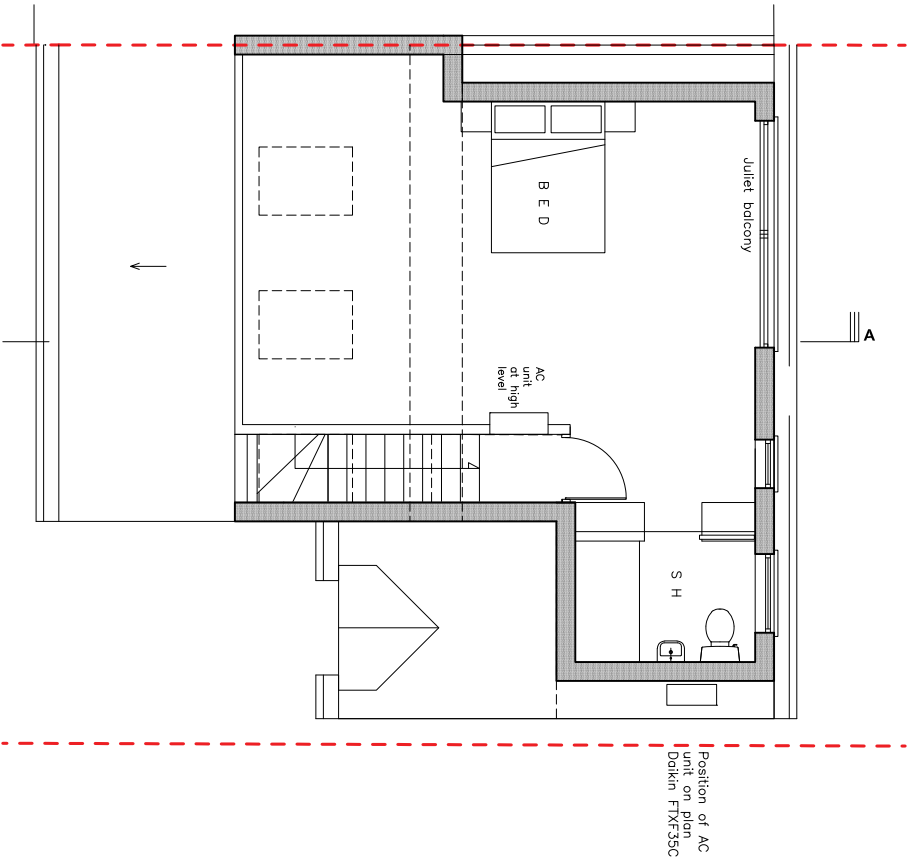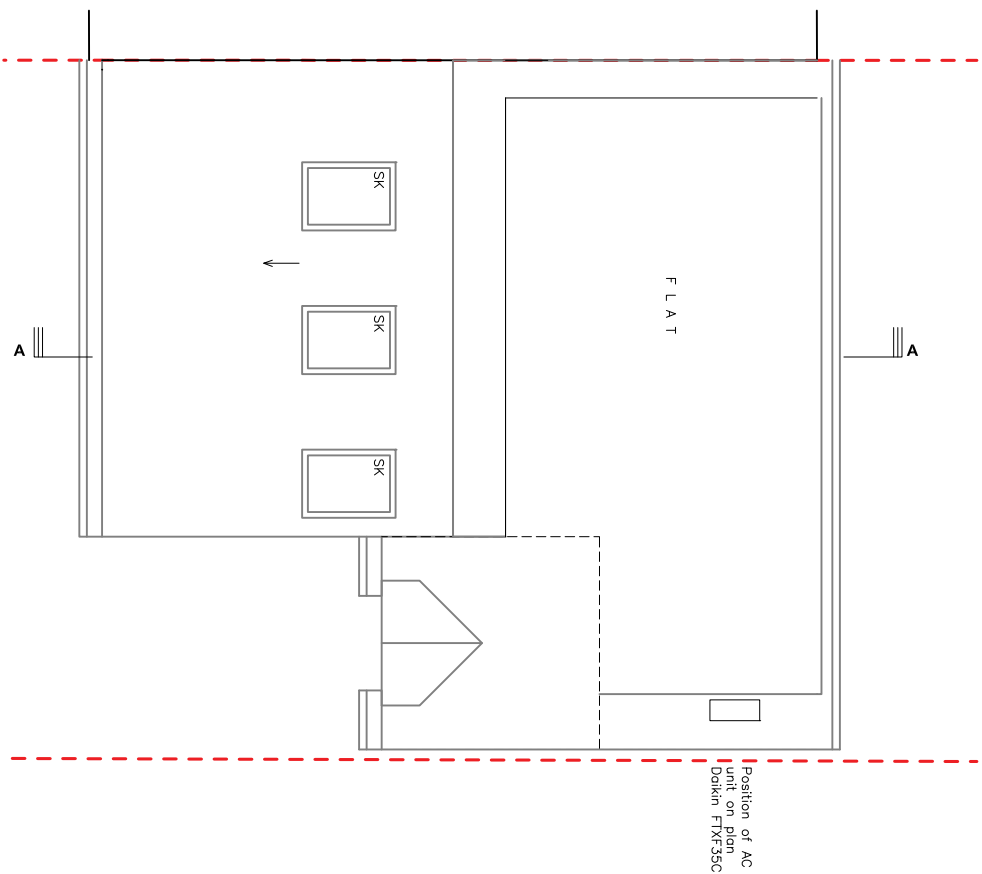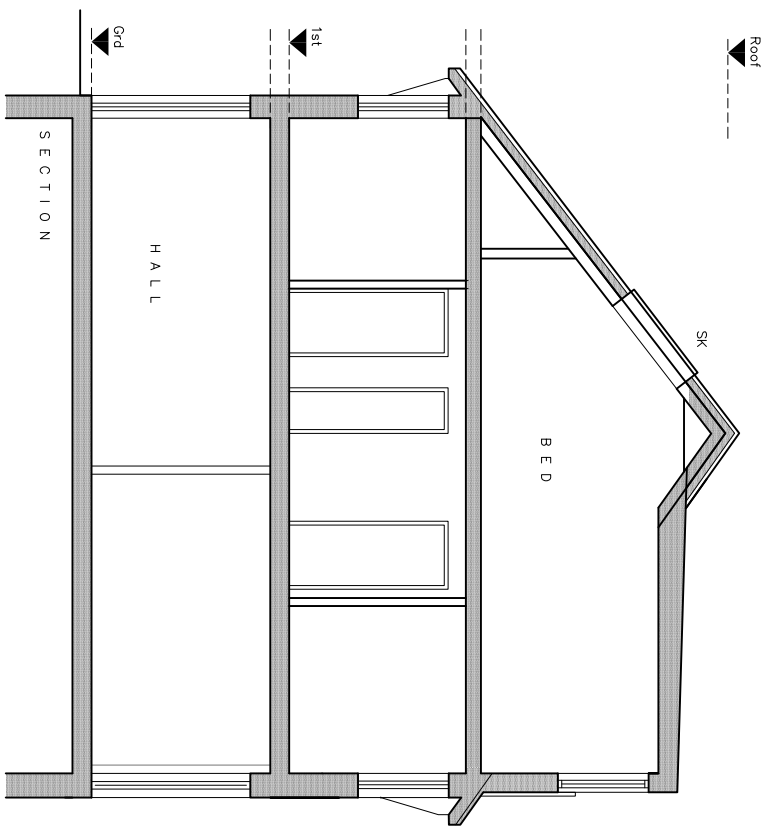

REAR GARDEN