






DISCLAIMER

Drawing to be read in conjunction with all the relevant information.

All written dimensions to be checked on site before work commences. Dimensions where identified, must be reported to the architect immediately.

This drawing is the property of LIFE-UD DESIGN and must not be reproduced or disclosed to any unauthorised person either wholly or in part without written consent.

NOTES / RFP'S

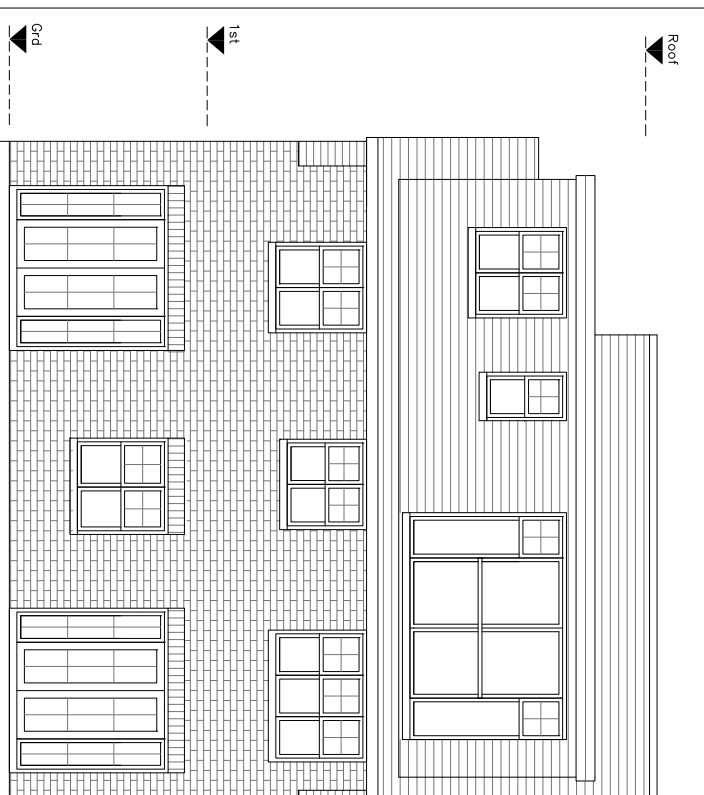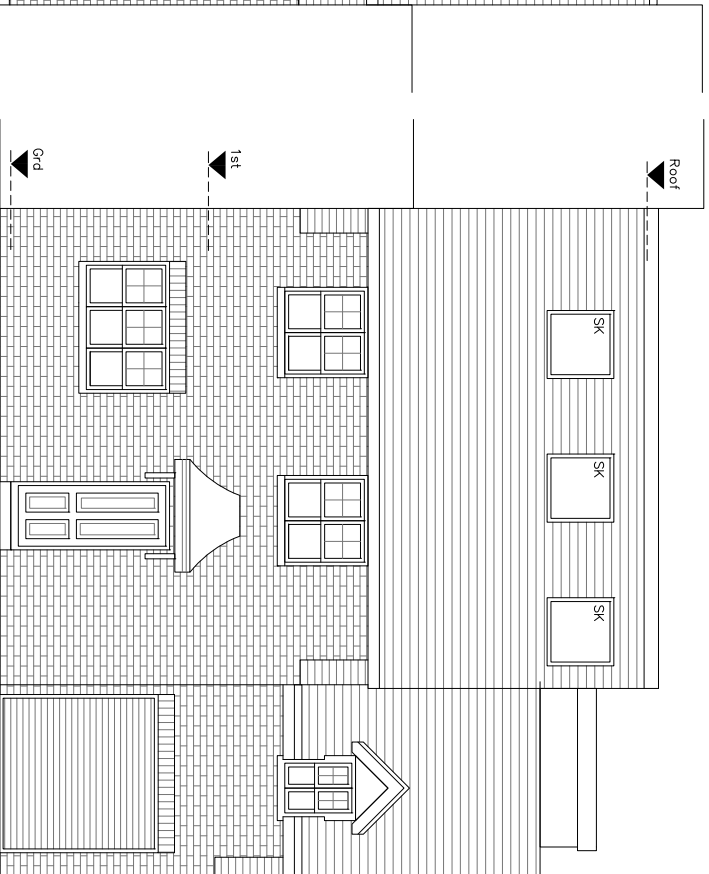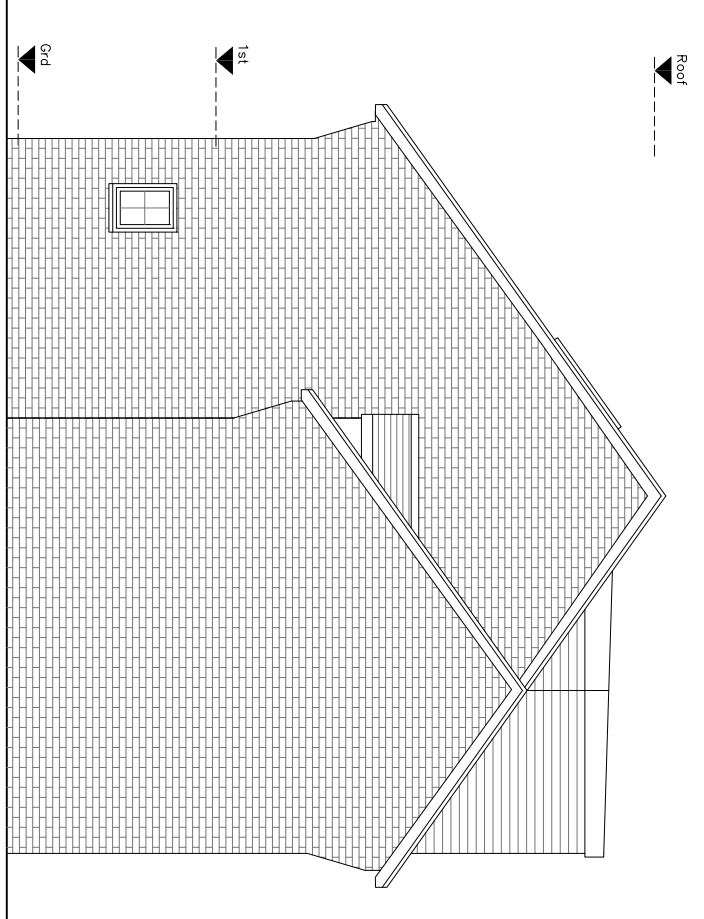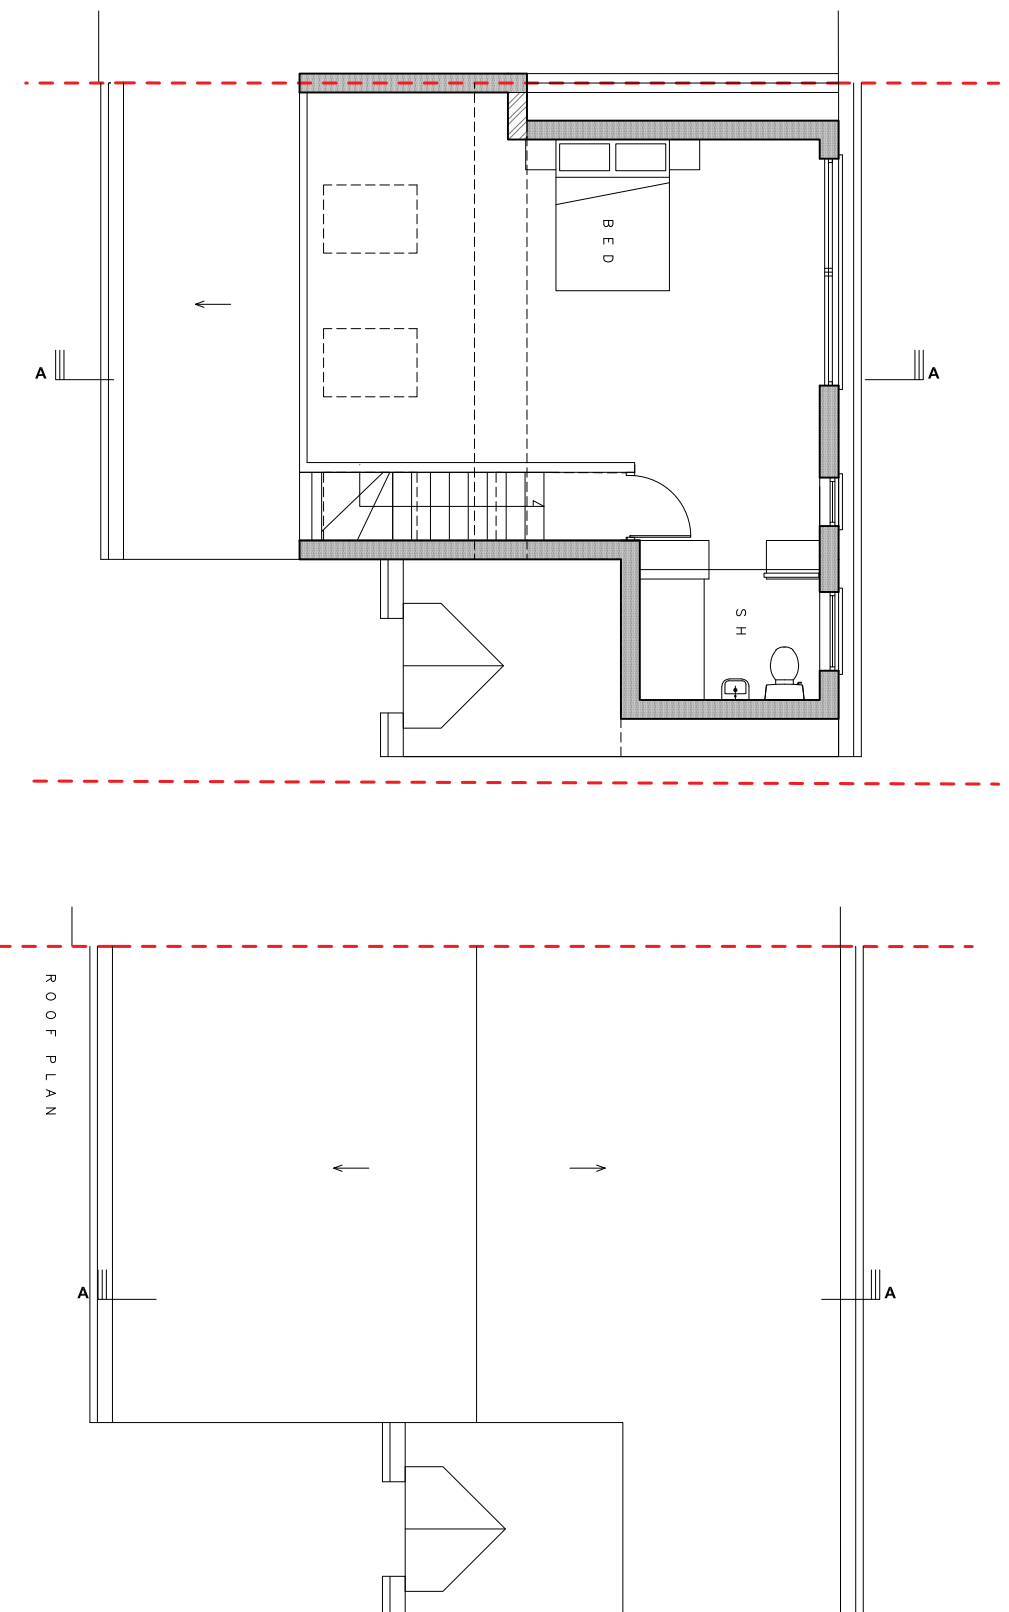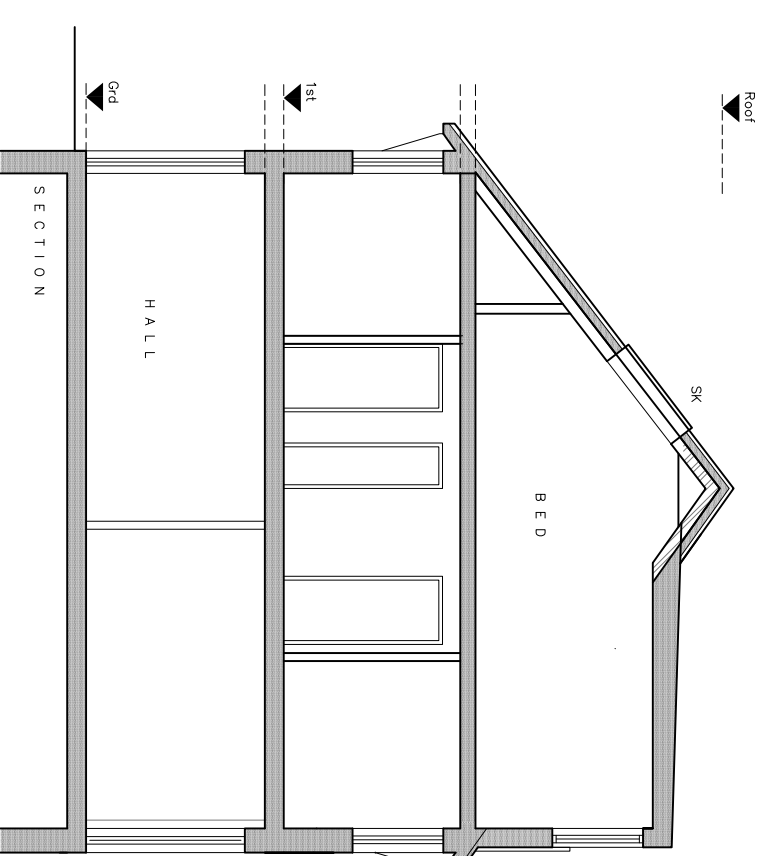

REV.	DATE	DESCRIPTION
01	00/00/0000	Issued to/for

**LIFE DESIGN**

W life-design.com  
 E carle@life-design.com  
 T +44 (0) 207 097 3898  
 M +44 (0) 77 66 74 5415

PROJECT

**13 Colebrook Close  
 NW7 1GJ**

SCALE	DATE
1:100@A3	2023/12

DRAWING NO.	PROJECT NO.	REV.
EX02	22067 01	