


0 12.5 25 62.5 125m

Classification **CONTROLLED**

1:1250

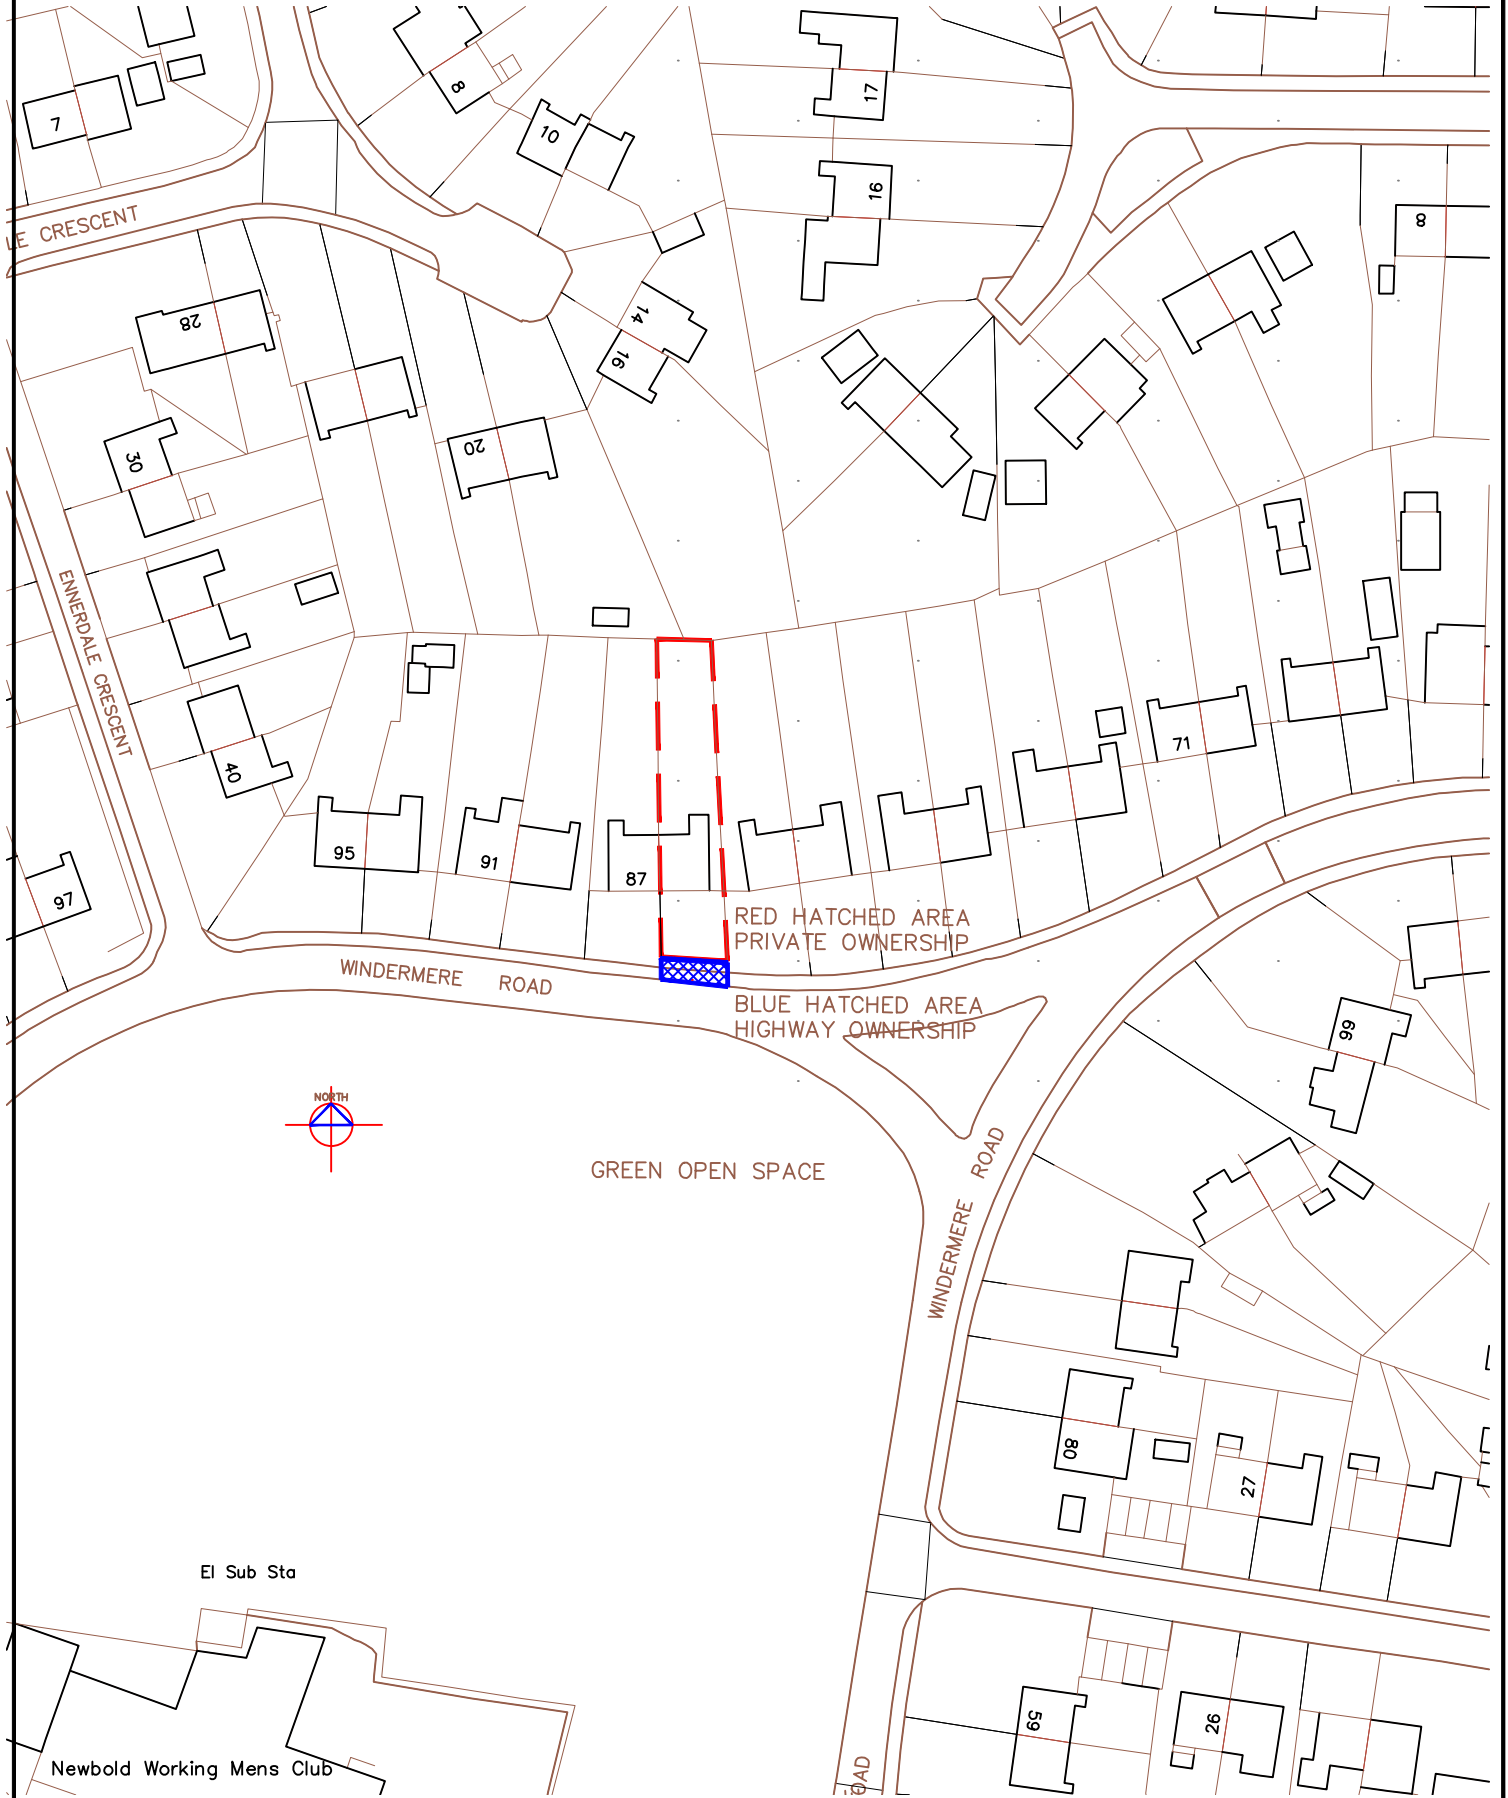

Derbyshire County Council
 Commissioning, Communities and Policy
 Property
 Chatsworth Hall, Chesterfield Road,
 Matlock, Derbyshire DE4 3FW
 Tel. (01629) 536219 Fax. (01629) 536266

Title
85 Windermere Road
Chesterfield
S41 8DT
Location Plan

| | | | |
|--------------------|----------|----------|--|
| Drawing Number | | Revision | |
| 657015-S-01 | | | |
| Scale | Drawn | Checked | |
| 1:1250 | GY | | |
| Original Size | Date | Date | |
| A4 | 25/01/23 | | |

| Rev | Revision Details | Drawn | Date |
|-----|------------------|-------|------|
| | | | |