


Classification

**CONTROLLED**


**Do not scale**

Use only written dimensions. All dimensions must be verified prior to the works being put into hand and any discrepancies reported to the originator

**HEALTH & SAFETY INFORMATION**  
(Refer to Pre-Tender CDM Documentation)

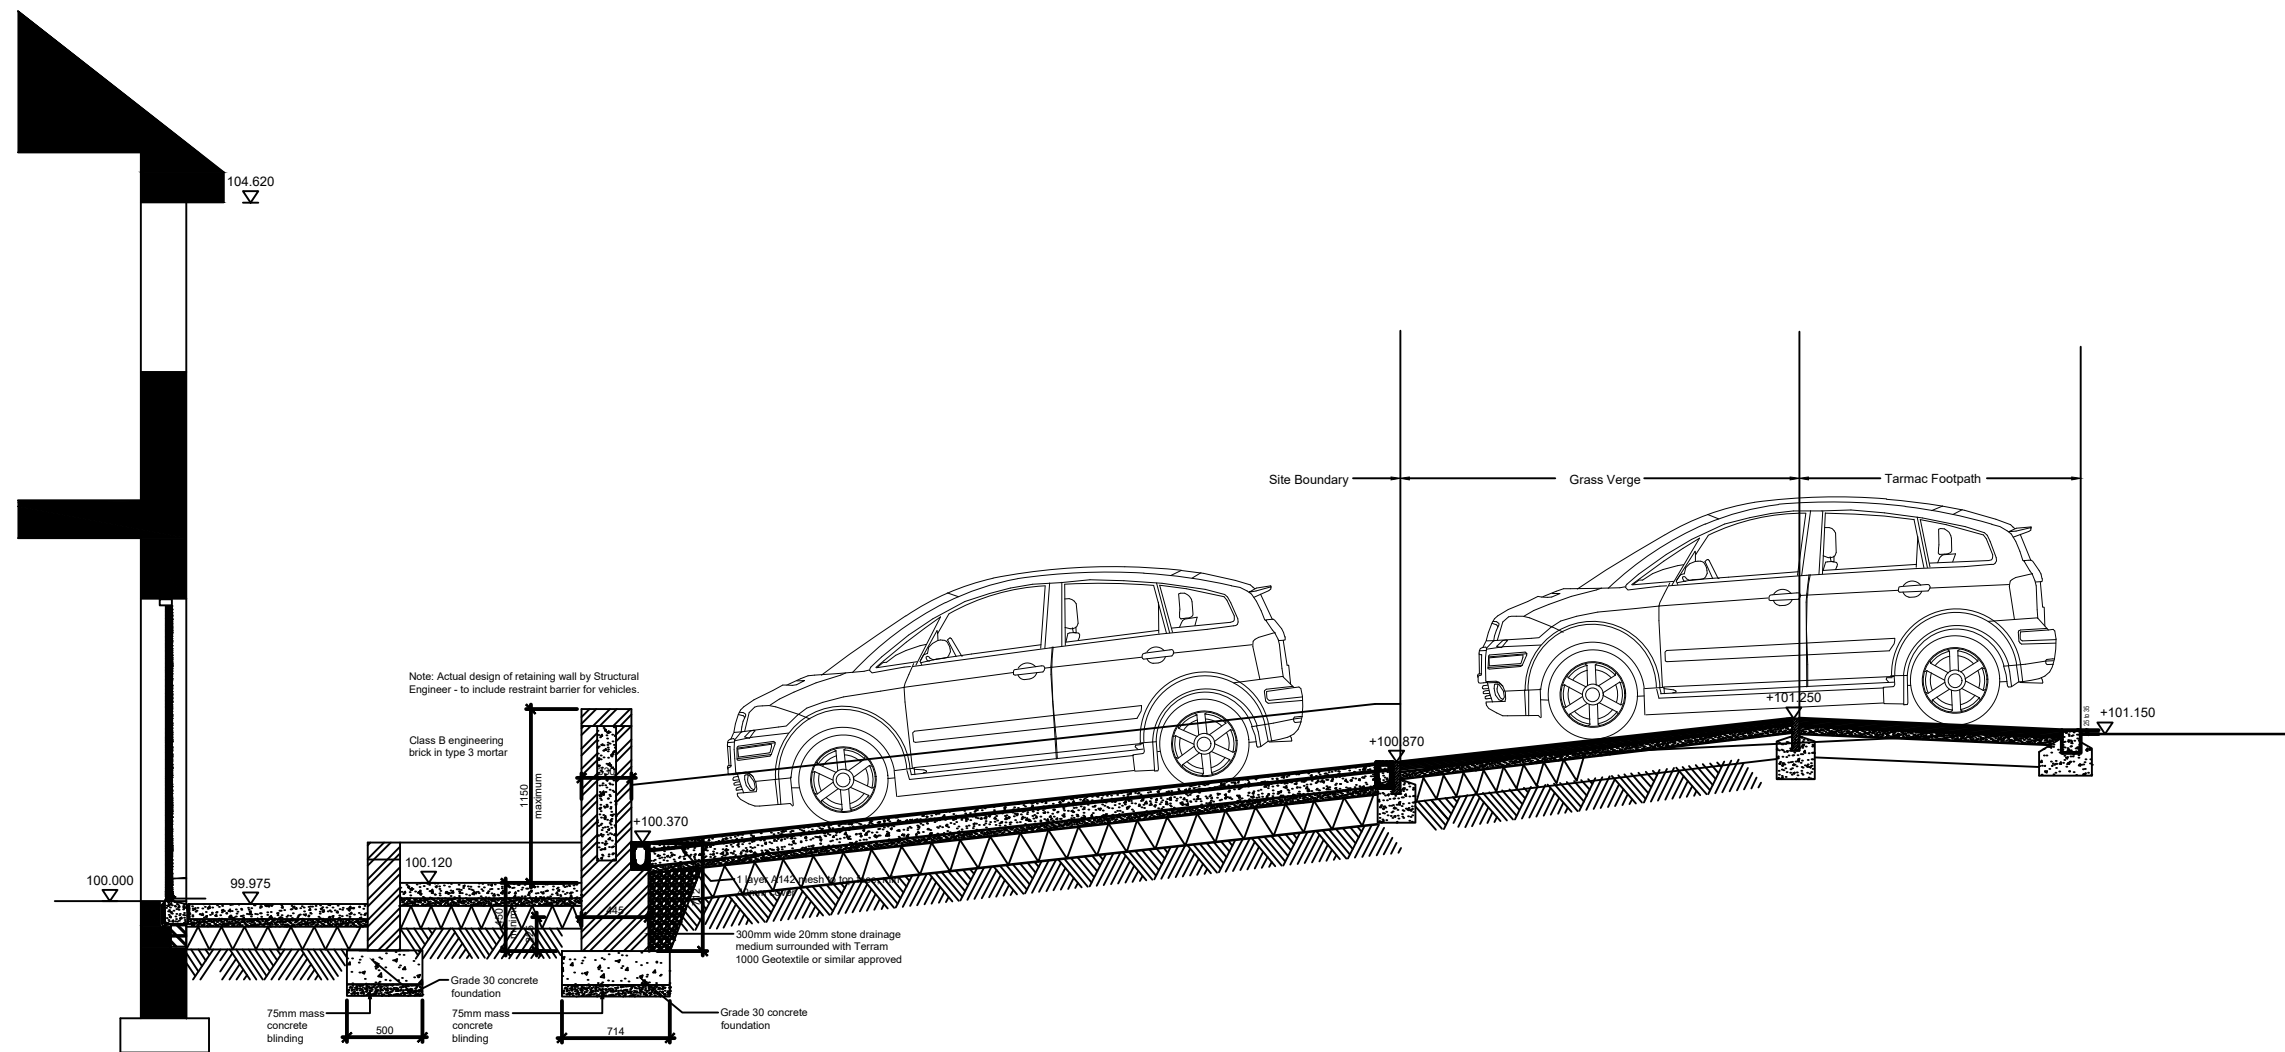

Proposed Longitudinal section

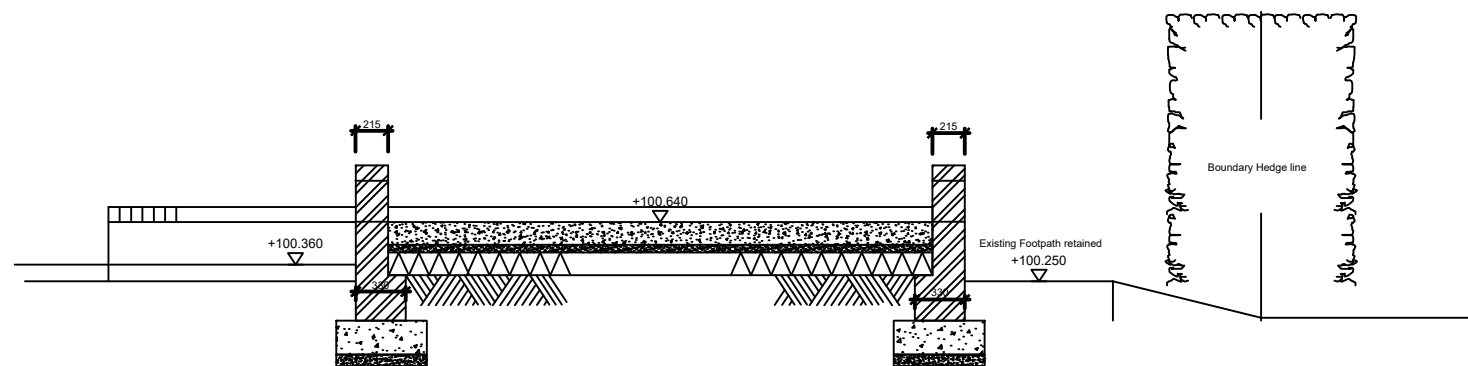

Proposed Cross section



Rev.	Details of Revision	Date	Initial

**Derbyshire County Council**  
Commissioning, Communities and Policy  
Property

Chatsworth Hall, Chesterfield Road,  
Matlock, Derbyshire DE4 3FW  
Tel. (01629) 536219 Fax. (01629) 536266

Partner Details

Project  
85 Windermere Road  
Chesterfield  
S41 8DT

UPRN Number

Drawing Number 657015-PL-012	Revision
---------------------------------	----------

Title  
**Hardstanding  
Proposed Section**

Scale 1:50	Drawn GY	Checked
Original Size A3	Date Nov 2023	Date
Status Planning		