


LOCATION PLAN

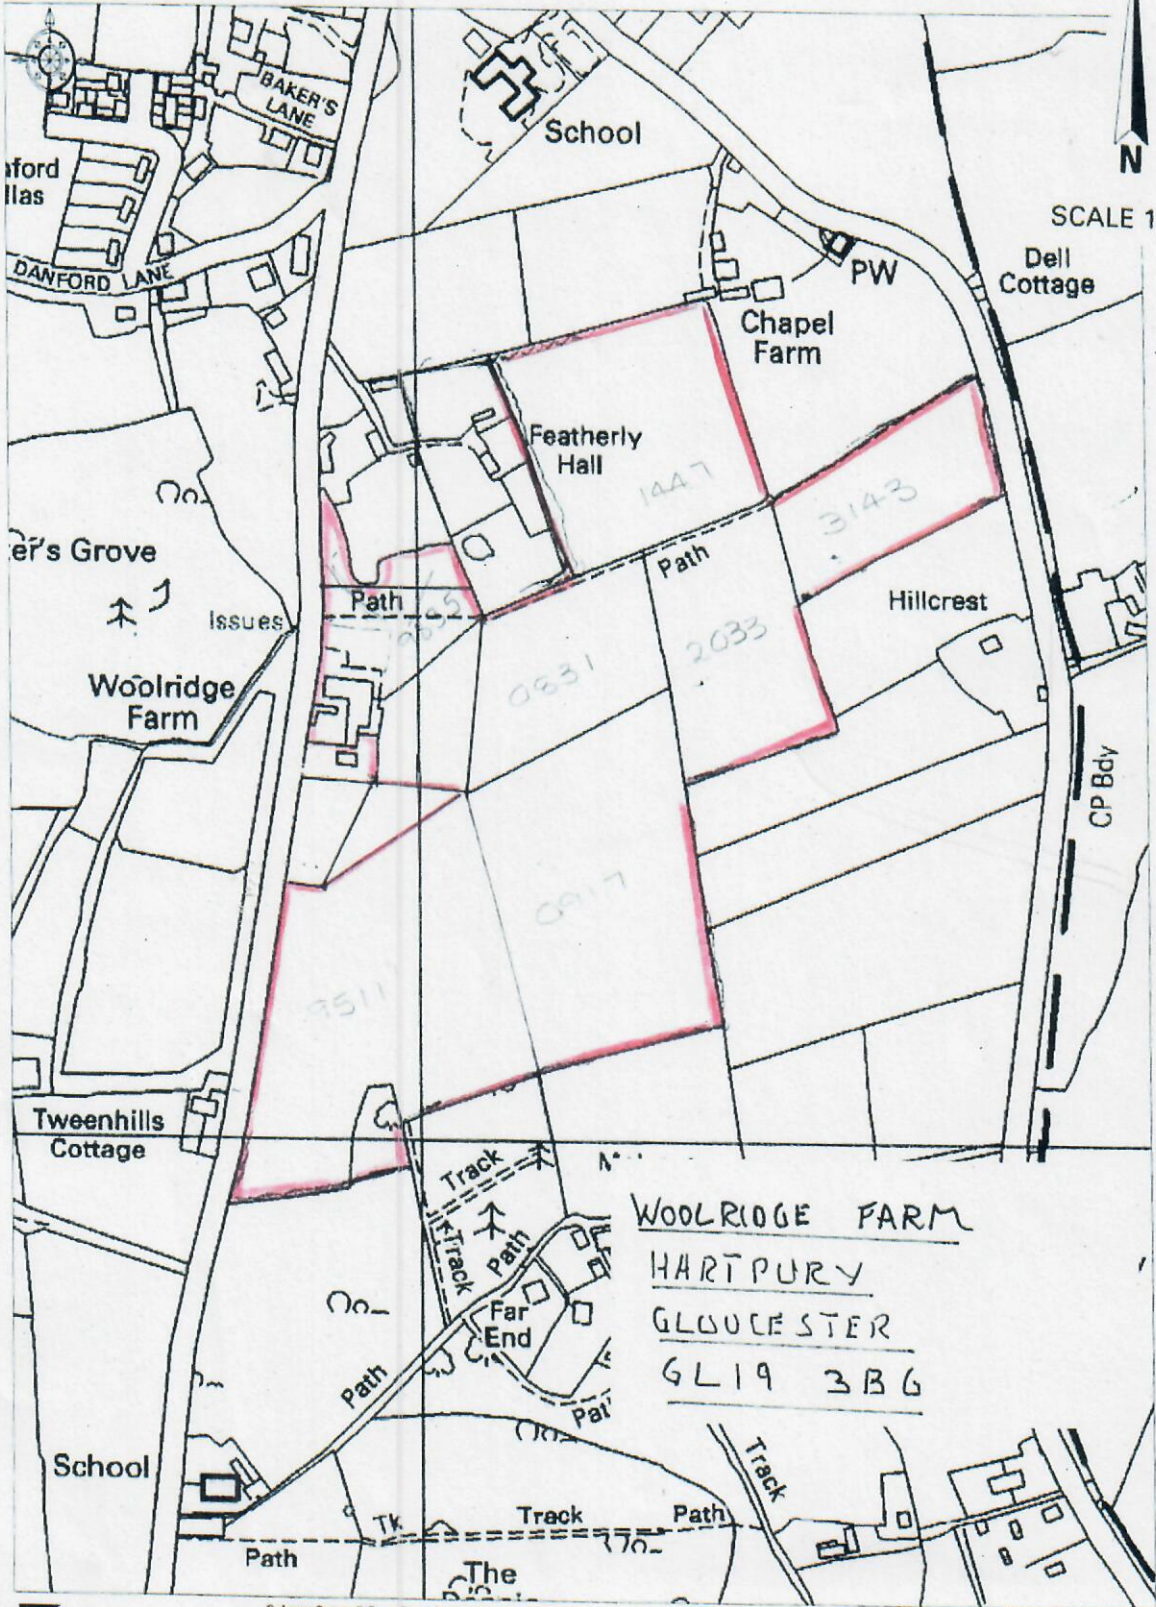

Promap

Ordnance Survey © Crown Copyright 2011. All rights reserved.
Licence number 100020449. Printed Scale 1:5000