


**NOTES:**



THIS DRAWING IS FOR INDICATIVE AND FOR PLANNING PURPOSES ONLY AND NOT CONSIDERED 'CONSTRUCTION ISSUE'.

ALL DIMENSIONS ARE TO BE CHECKED AND VERIFIED ON SITE, WITH ANY DISCREPANCIES REPORTED TO ARCHITECTURAL DESIGNS SERVICES (UK)LTD.

COPYRIGHT FOR THIS DRAWING IS HELD BY ARCHITECTURAL DESIGN SERVICES (UK) LTD. IT IS NOT TO BE REPRODUCED WITHOUT EXPRESS PERMISSION.

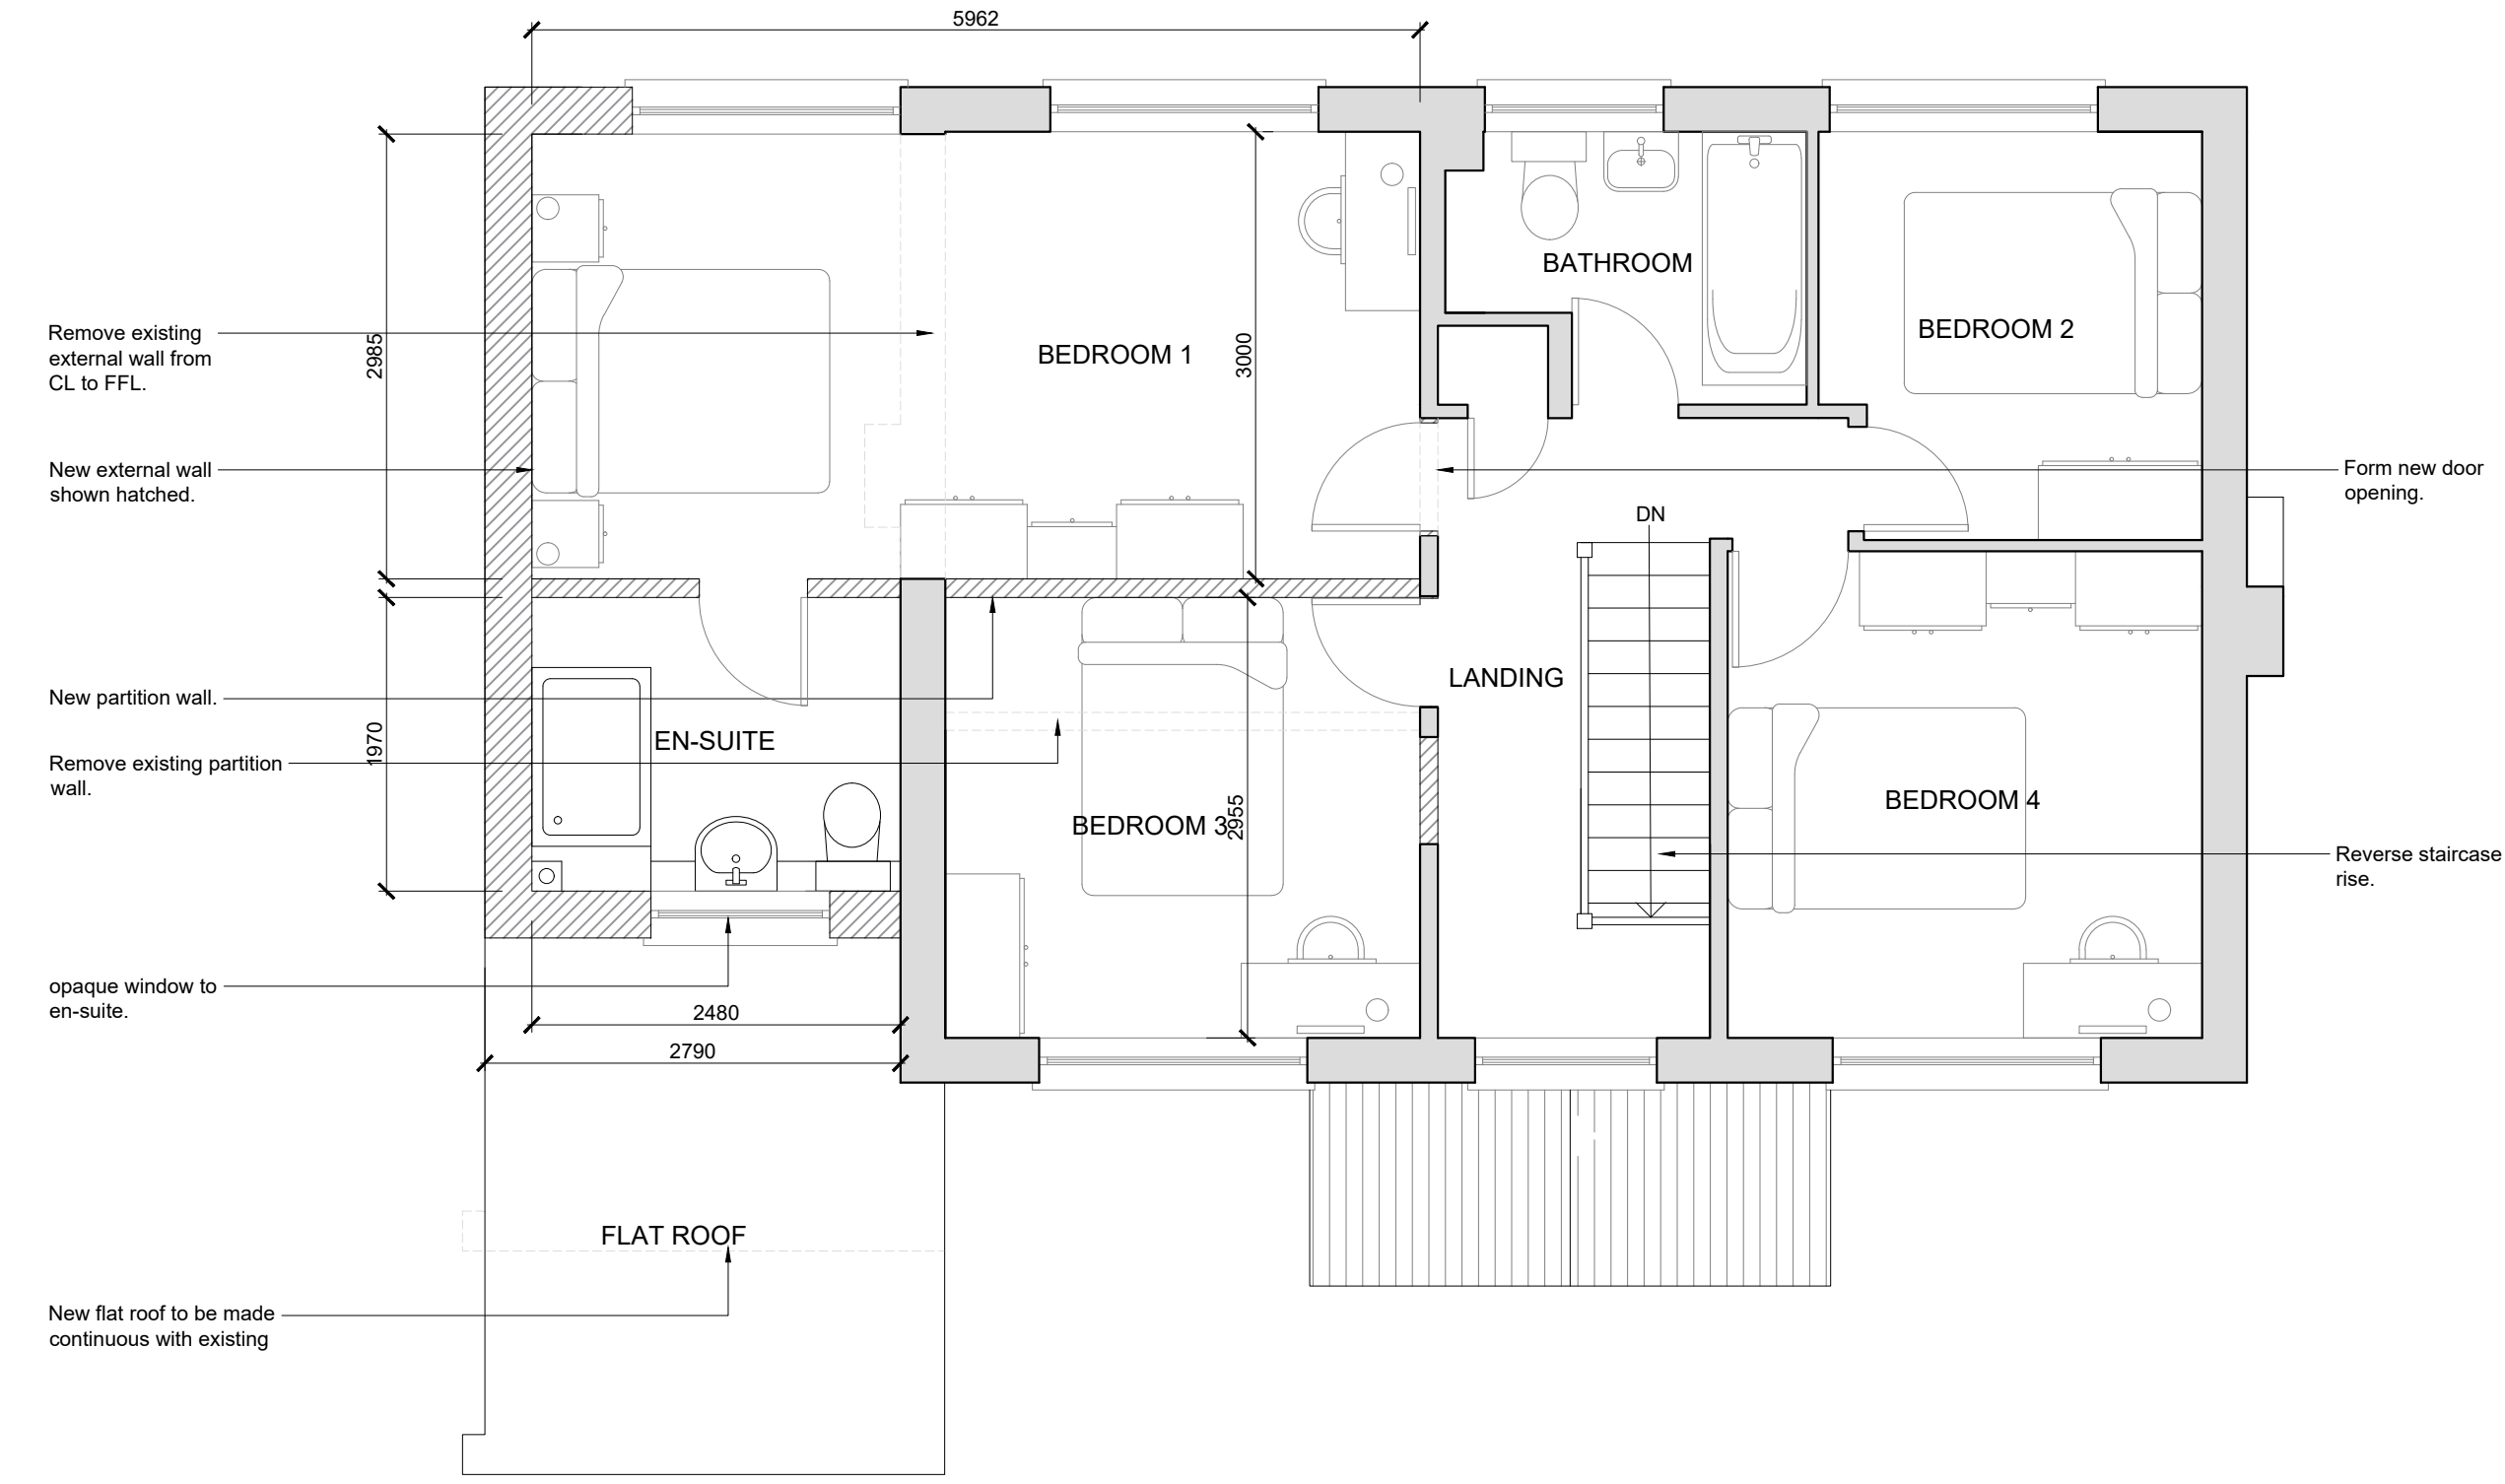

<b>CLIENT</b>	
R.TAYLOR	
<b>PROJECT TITLE</b>	
2 STOREY SIDE EXTENSION AND ADDITIONAL PORCH	
<b>DRAWING TITLE</b>	
PROPOSED FF PLAN	
<b>PROJECT ADDRESS</b>	
31A WOOD LANE, FLEET, GU51 3EA	
JOB NO	879
DRAWING NO	05
REV NO	B
SCALE@A3	1:50
DRAWN BY	LC
STAGE	PLANNING

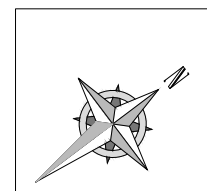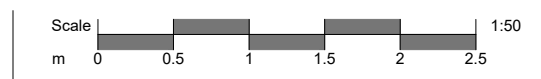

**ARCHITECTURAL DESIGNS**

Building 2  
Guildford Business Park  
Guildford Surrey, GU2 8XG  
Tel: 01483 362 980  
Email: info@ad-ltd.uk