
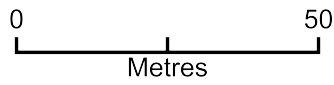


Hobbills Mill

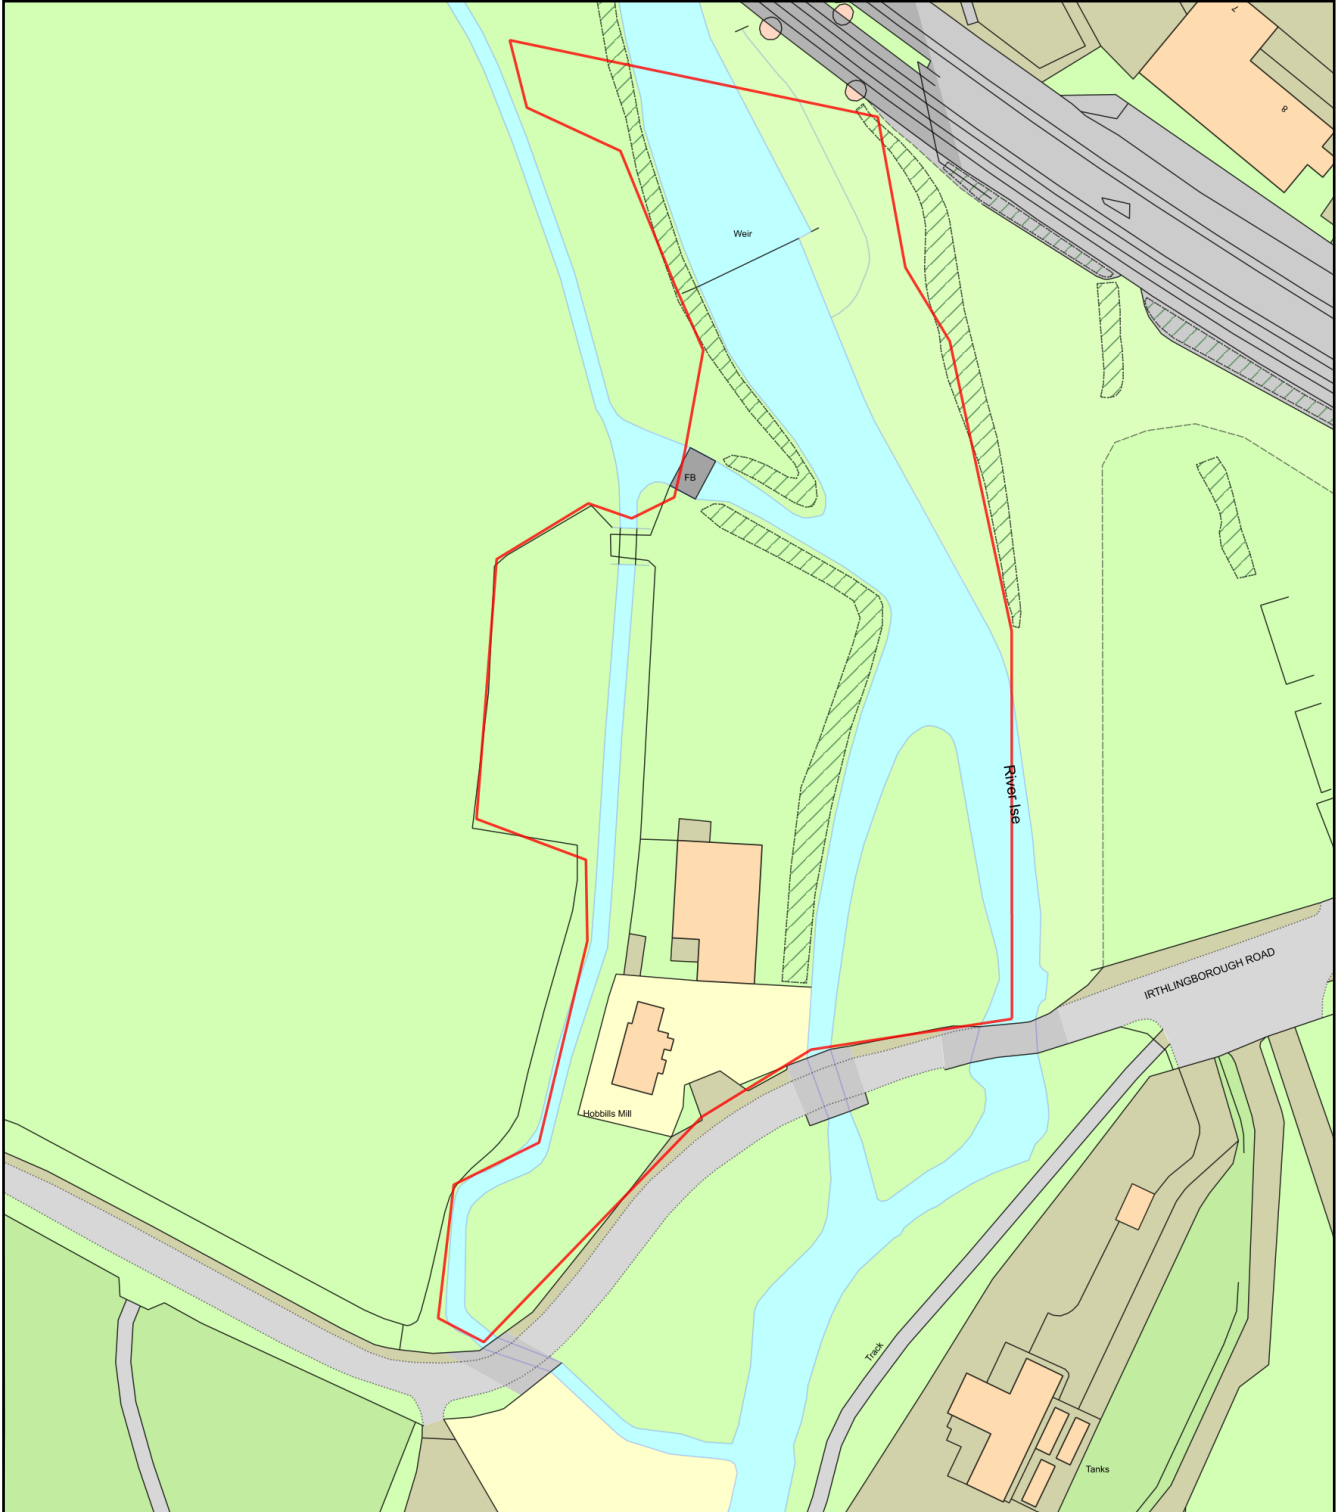

Plan Produced for: Mr. M. Rahman

Date Produced: 21 Mar 2023

Plan Reference Number: TQRQM23080203331026

Scale: 1:1250 @ A4