




Existing Side 1 Elevation
Scale 1:100

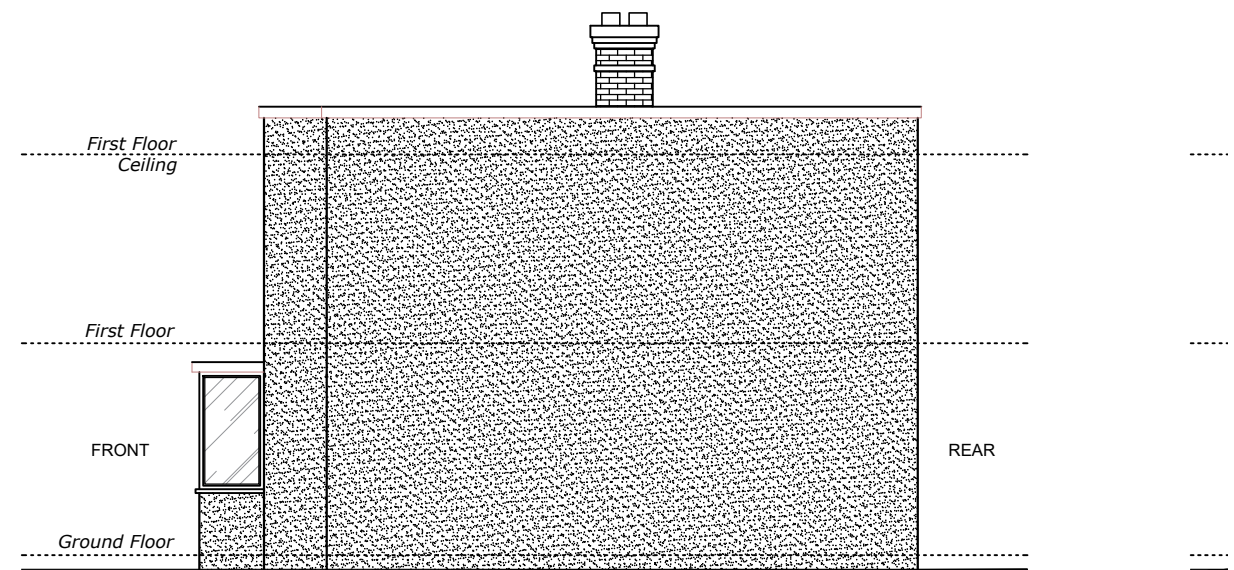


Existing Side 2 Elevation
Scale 1:100

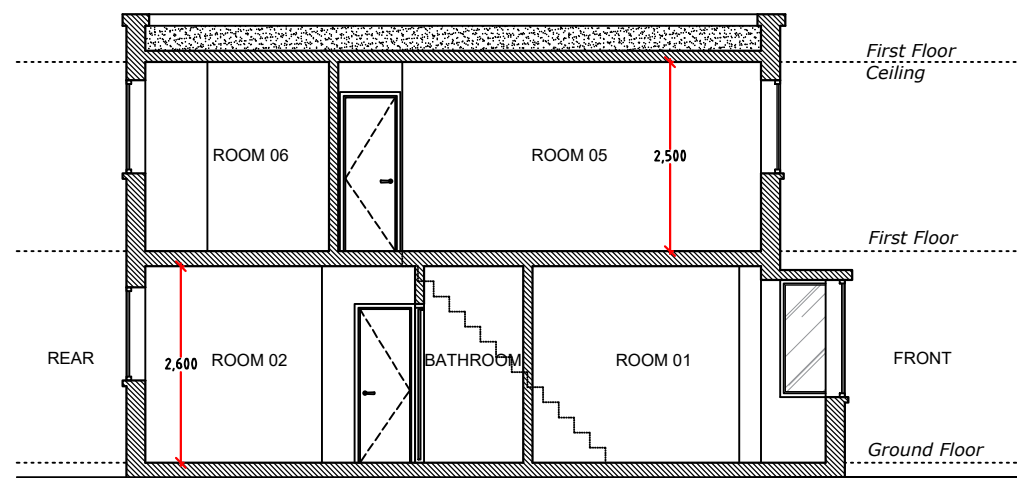

Existing Section A-A
Scale 1:100

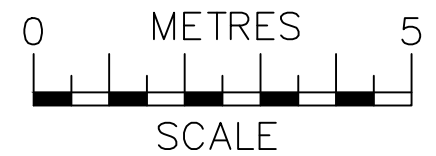

 <p>ajs Planning info@ajsplanning.co.uk 020 81501820</p>	<p>NOTES The contractors are to check all the dimensions, levels, drain runs and general condition of the site before works commence.</p> <p>All works are to be carried out in accordance with current Building Regulations, British Standards, Code of Practice and Local Authority Requirements.</p>	Project: 13 King George Vi Avenue, Tilbury RM18 8SL	
		Title: Existing <i>Side Elevations (1 & 2) And Section A-A</i>	
		Date: 06.11.23	Scale: 1:100 @ A3
		Dwg. No. KGA.13.EX.103	Rev: 0