




EXISTING SITE LAYOUT
SCALE 1:100

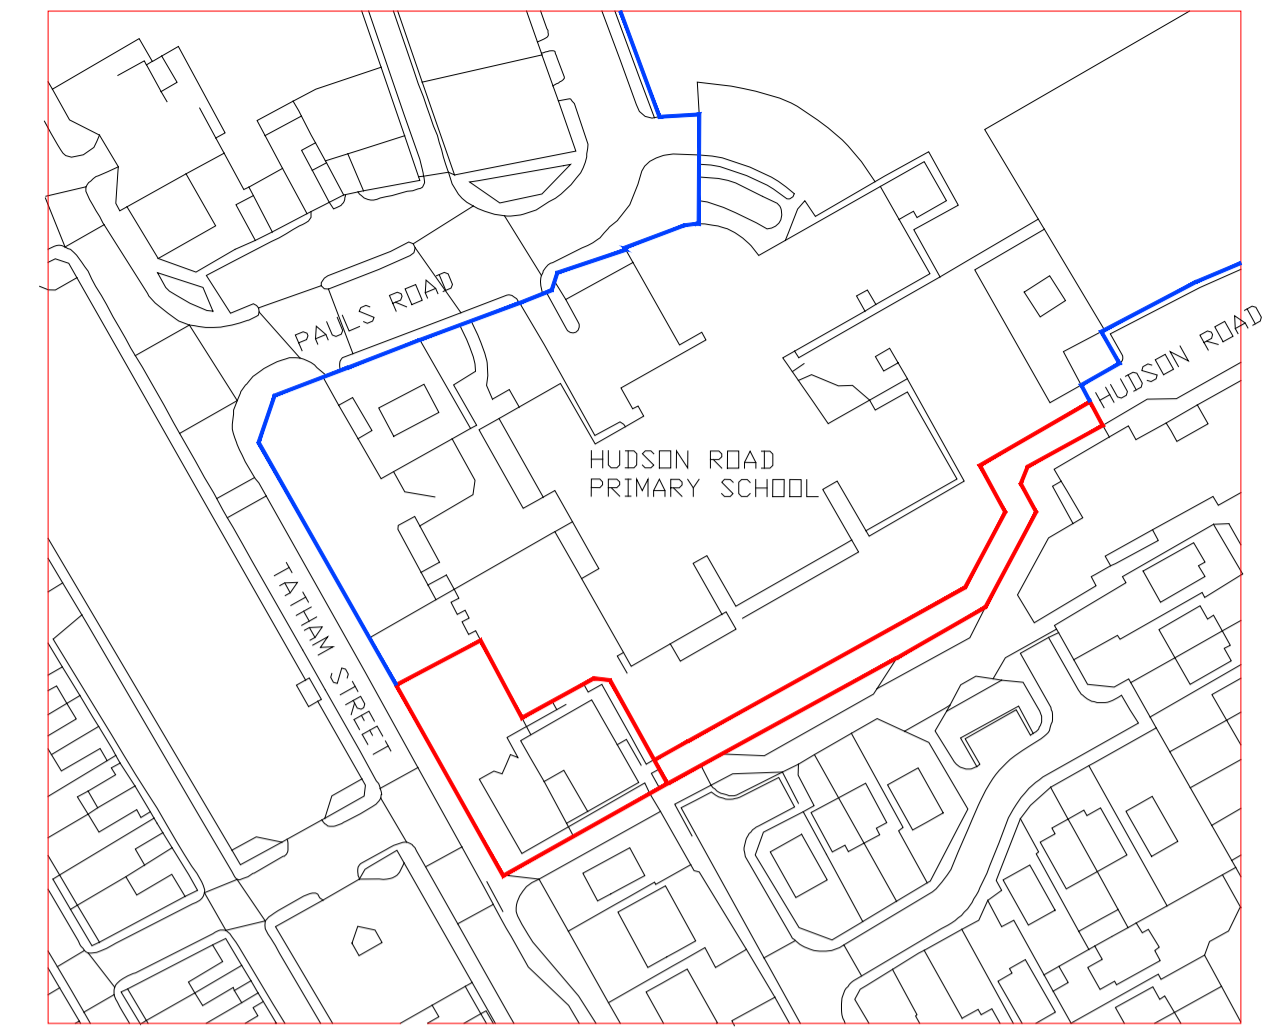

SITE LOCATION MAP
SCALE 1:1250

THIS DRAWING IS COPYRIGHT.
ALL DIMENSIONS MUST BE CHECKED ON SITE.
GIVEN DIMENSIONS TO PRECEDENT OVER SCALE.
ANY DISCREPANCY/AMBIGUITY BETWEEN THIS DRAWING AND INFORMATION GIVEN
ELSEWHERE MUST BE REPORTED TO THE PROJECT LEADER BEFORE PROCEEDING.

STATUS
S0 - INITIAL STATUS

City Development
City Hall
Plater Way
Sunderland
SR1 3AA
Telephone: 0191 520 5555
Web: www.sunderland.gov.uk



CLIENT
Children Services

PROJECT
Hudson Road SEN Unit

TITLE
Location Maps &
Existing Site layout

PROJECT LEADER DEPARTMENT
S McMahon ARCHITECTURAL

DRAWN BY CHECKED BY APPROVED BY

SCALE 1:1250 / 1:100 SHEET SIZE A1 VERSION DATE

DRAWING No. 0523001-SCC-01-XX-DR-A-6001 REV. P01.01