


KEY



Planting area to be managed

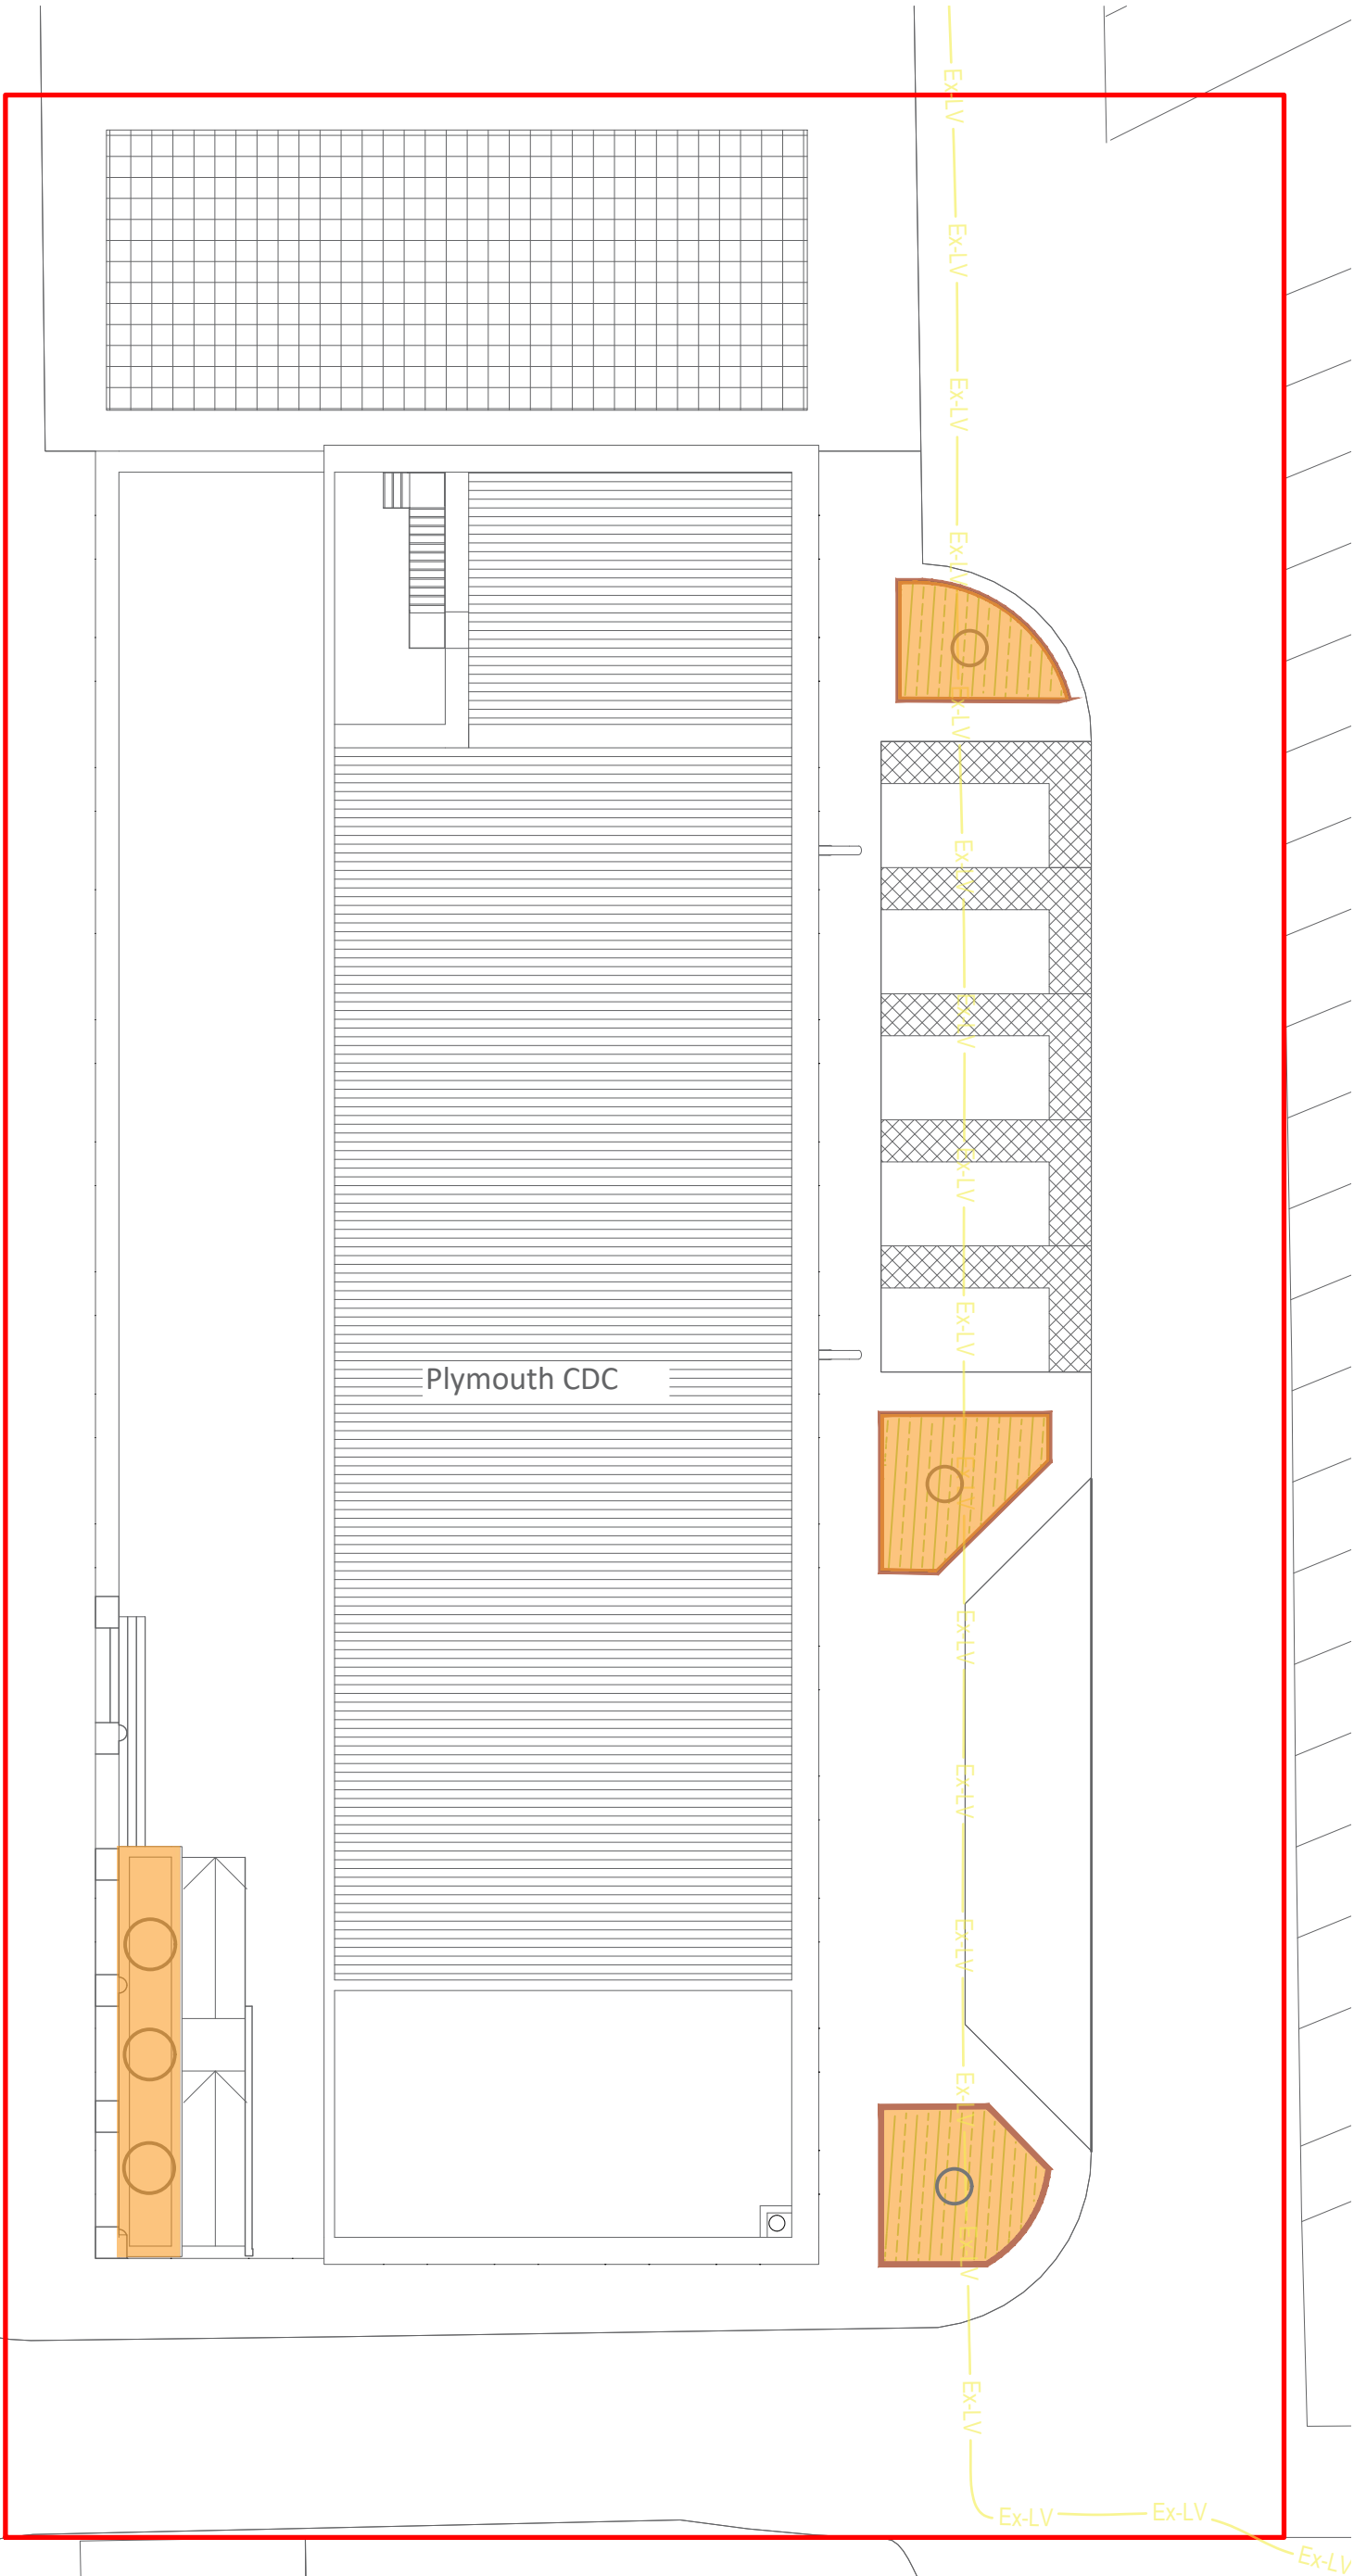

Plymouth CDC

REFER TO
1024_01 Planting Plan
1024_02 Details and Notes
1024_03 Management Responsibility

Do not scale off this drawing for construction purposes. Discrepancies to be reported to RBD before proceeding for construction purposes. Use only figured dimensions.

REVISIONS:

SCALE
1:100@A3

DRAWING NO. Rev.
1024/03 -

PROJECT
Community Diagnostic Centre (CDC)

CLIENT
Plymouth NHS Trust

DRAWING TITLE
Management Responsibility

DATE
23/11/2023
DRAWN BY
JD
CHECKED BY
NP

