

Contractors to check all dimensions on drawings.  
 Any discrepancies must be reported to KTA Architects Ltd or the contract administrator before proceeding.  
 Do not scale except for planning purposes, work to figured dimensions.  
 A Fire Consultant must be appointed for this project. KTA drawings & schedules to be read in conjunction with the Fire Consultant Fire Strategy Report.  
 The Fire Strategy Report takes precedence over any KTA drawing or schedule & any discrepancy should be brought to KTA's attention  
 This drawing must be read in conjunction with all relevant consultants drawings.

This drawing is © KTA Architects Ltd.

Revision Schedule

| Rev | Date       | Description                     | Drw/Chck |
|-----|------------|---------------------------------|----------|
| P1  | 14/12/2023 | Issued for Planning application | AM       |



Winslade House, Winslade Park Ave, Manor Drive, Clyst St Mary, Exeter EX5 1FY

Tel: 01392 360338  
 Email: kt@kta.uk.com  
 Web: www.kta.uk.com


Project  
**Plymouth CDC**  
 Colin Campbell Court,  
 Market Ave,  
 Plymouth,  
 PL1 1TZ

Title  
**Existing Block Plan**

|      |        |               |
|------|--------|---------------|
| Athr | Chk by | Scale         |
| AM   | AS/LF  | 1 : 1250 @ A3 |

|         |             |
|---------|-------------|
| Project | Status      |
| 2258    | PL Planning |


|                               |      |
|-------------------------------|------|
| Drawing number                | Rev. |
| 2258- KTA- XX- XX- D- A- 0100 | P1   |

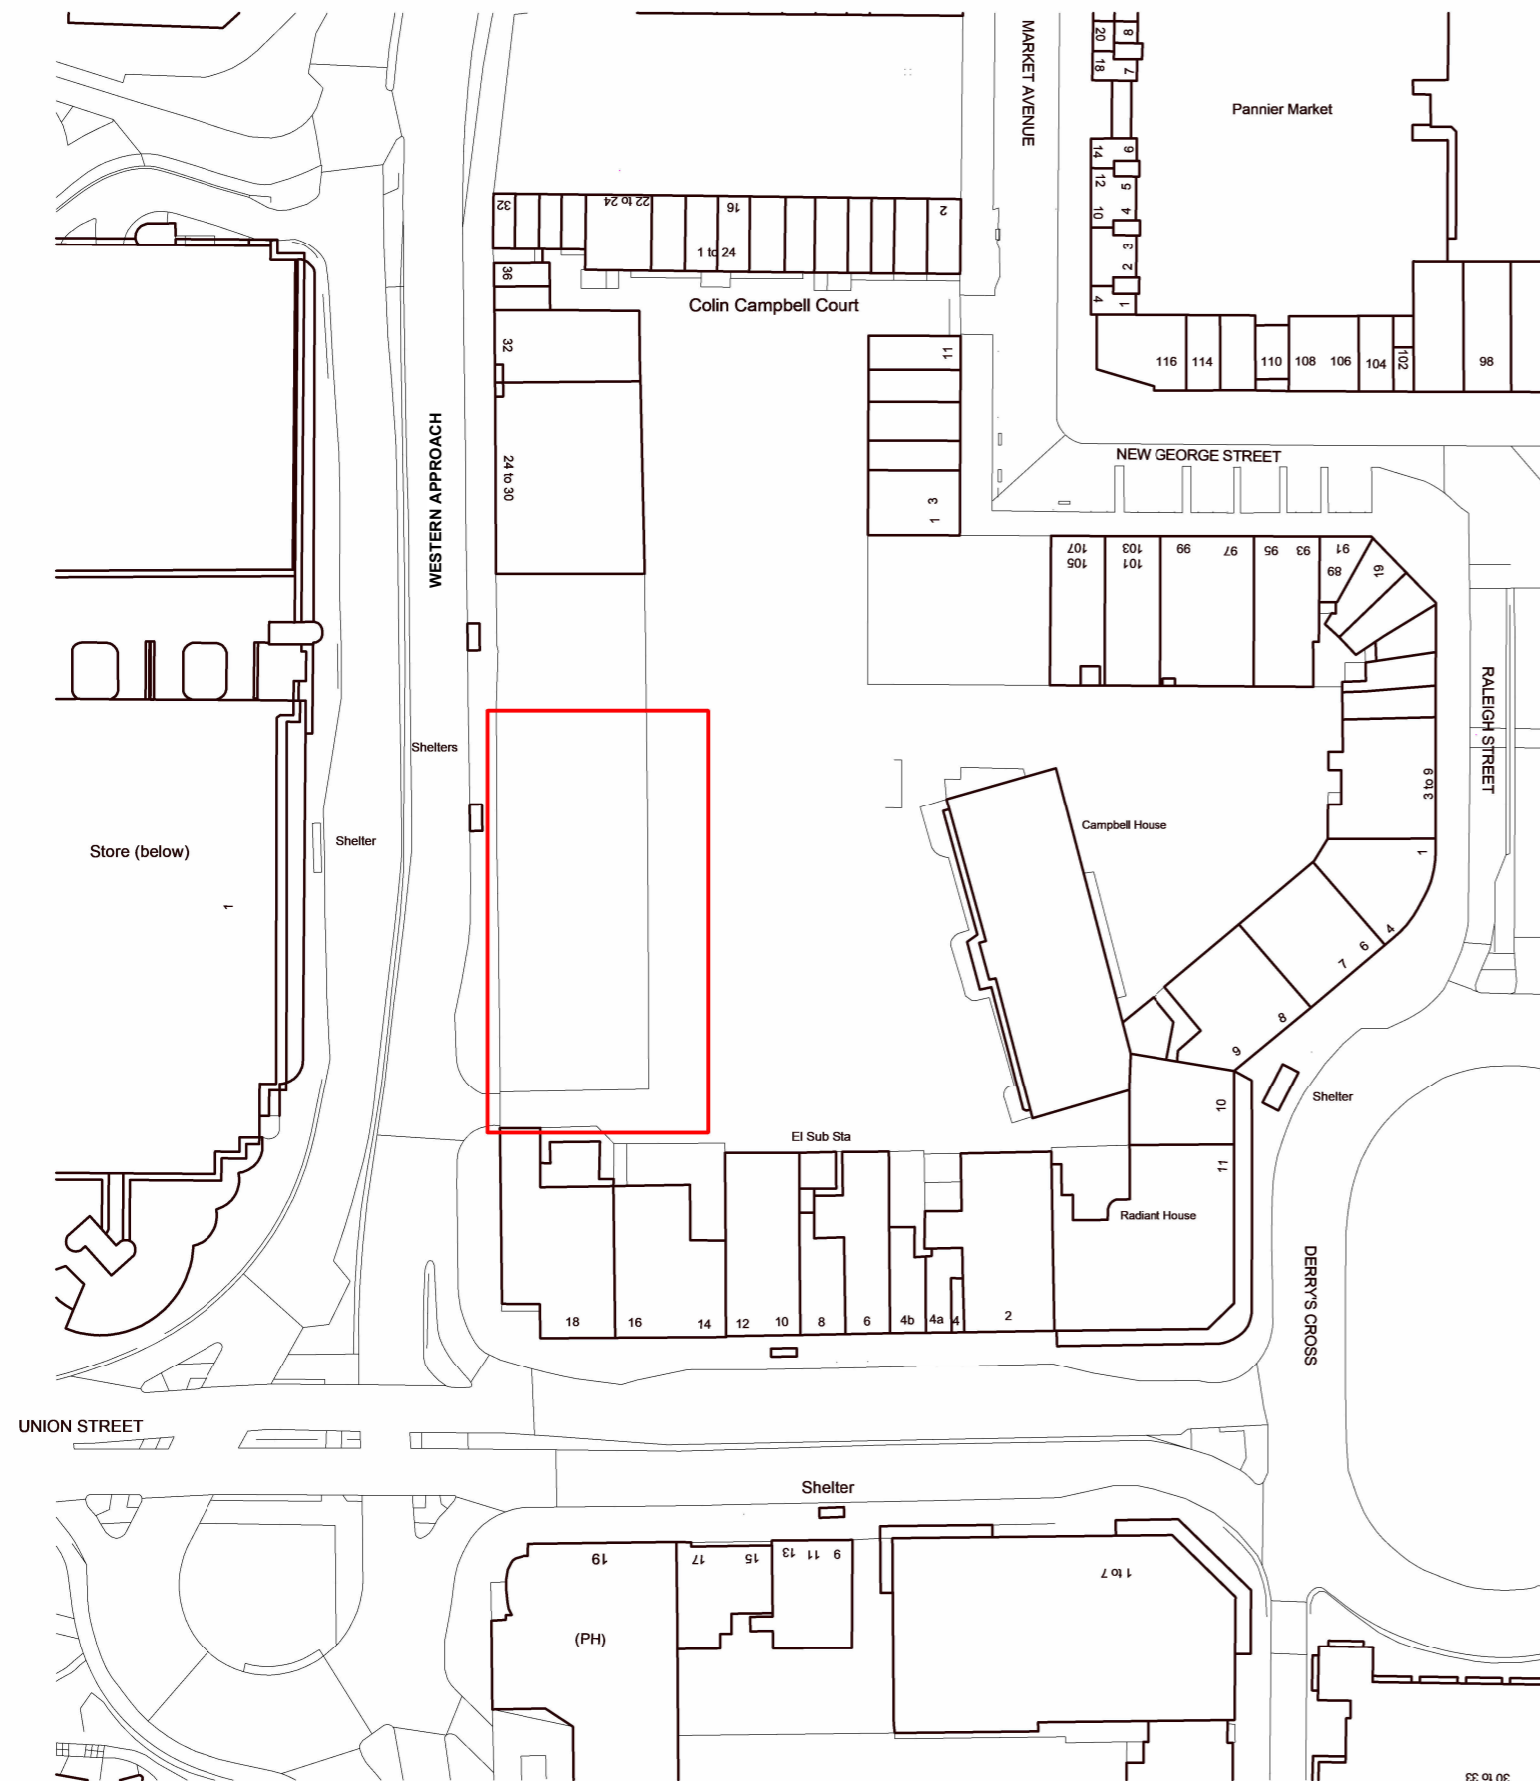

Ordnance Survey, (c) Crown Copyright 2023. All rights reserved. Licence number 100022432

# Existing Block Plan

1 : 1250

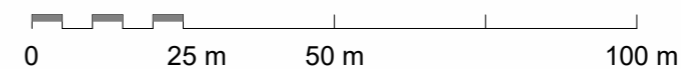

P:\d\2258- KTA- XX- XX- D- A- 0100- 09\07\2023 11:56:59 U:\Andrew Morris\REVIT LOCAL FILES\2258- KTA- SMAX\A3- A- SiteModel\_ Andrew Morris.kia.rvt