



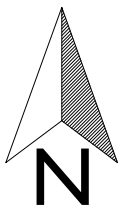

SCALE 1:1250

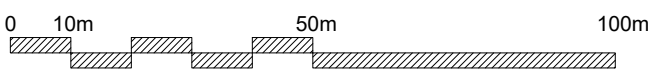

Title
LOCATION PLAN

Date
APRIL 2022

Scale
1:1250@A4

Status
PLANNING

Client
HUGH ROBERTS

Project
**1 HIGHFIELD ROAD, BUBWITH,
YO8 6LY**

Revisions
Drawing No.
2128.001

Richard Eves Architects LLP
Alexandra Villa, 3 Victoria Avenue, Harrogate, HG1 1EQ
Tel: 01423 504488 Fax: 01423 500015 office@rearchitects.co.uk

richard eves
ARCHITECTS