
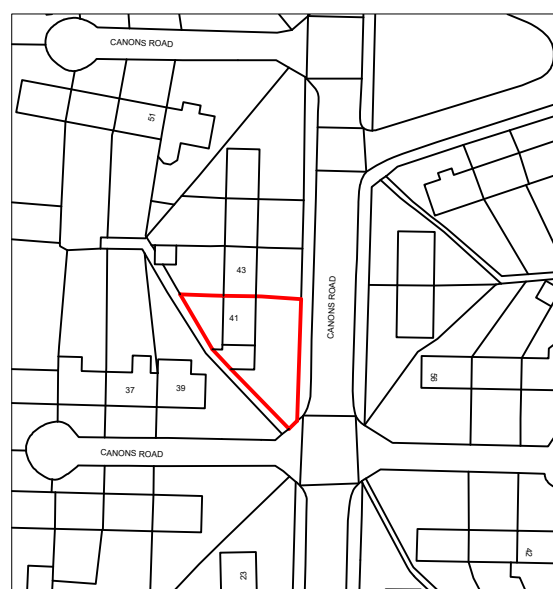
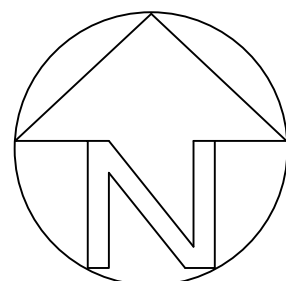


Notes

All drawings to be signed off by building control before the commencement of any works. If works commence on a Building Notice, the Builder/property owner commences works at their own risk and ELA Design (or its Officer's) cannot accept and liability whatsoever for these works carried out.

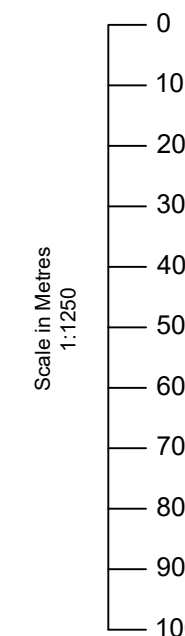

LOCATION PLAN

O/S licence number
100060020

Rev	Date	Details	By
A	16/10/23	Revision A	CE

Project: Loft Extension

Drawing: Site Location Plan

Address: 41 Canons Road, Ware, SG12 0BN

Drawing N°: ELA/17 Rev: A

A3 Scale: 1:1250 Drawn By: CE Job No: 2795 Date: 16/10/23

ELA Design
Beechcroft
Riverside Avenue
Broxbourne
Herts
EN10 6RA
www.ela-design.co.uk Tel:- 07979510821