


U-Value: 0.23 W/m2k

**EWTO4 - Stables Wall Lining**


|        |   |
|--------|---|
|        | Stone wall as existing. Structural repairs to be made as per P&M's requirements |
| 10mm   | Maclennan System 08 cavity drain membrane                                       |
| 140mm  | 140 x 50mm Timber studs fully filled with Knauf Frametherm Roll 32              |
|        | Tyvek AirGuard AVCL   |
| 12.5mm | SoundBloc Plasterboard  |
| 3mm    | Skim coat   |



**1 Stable Walls Lining Details**  
Scale: 1:10

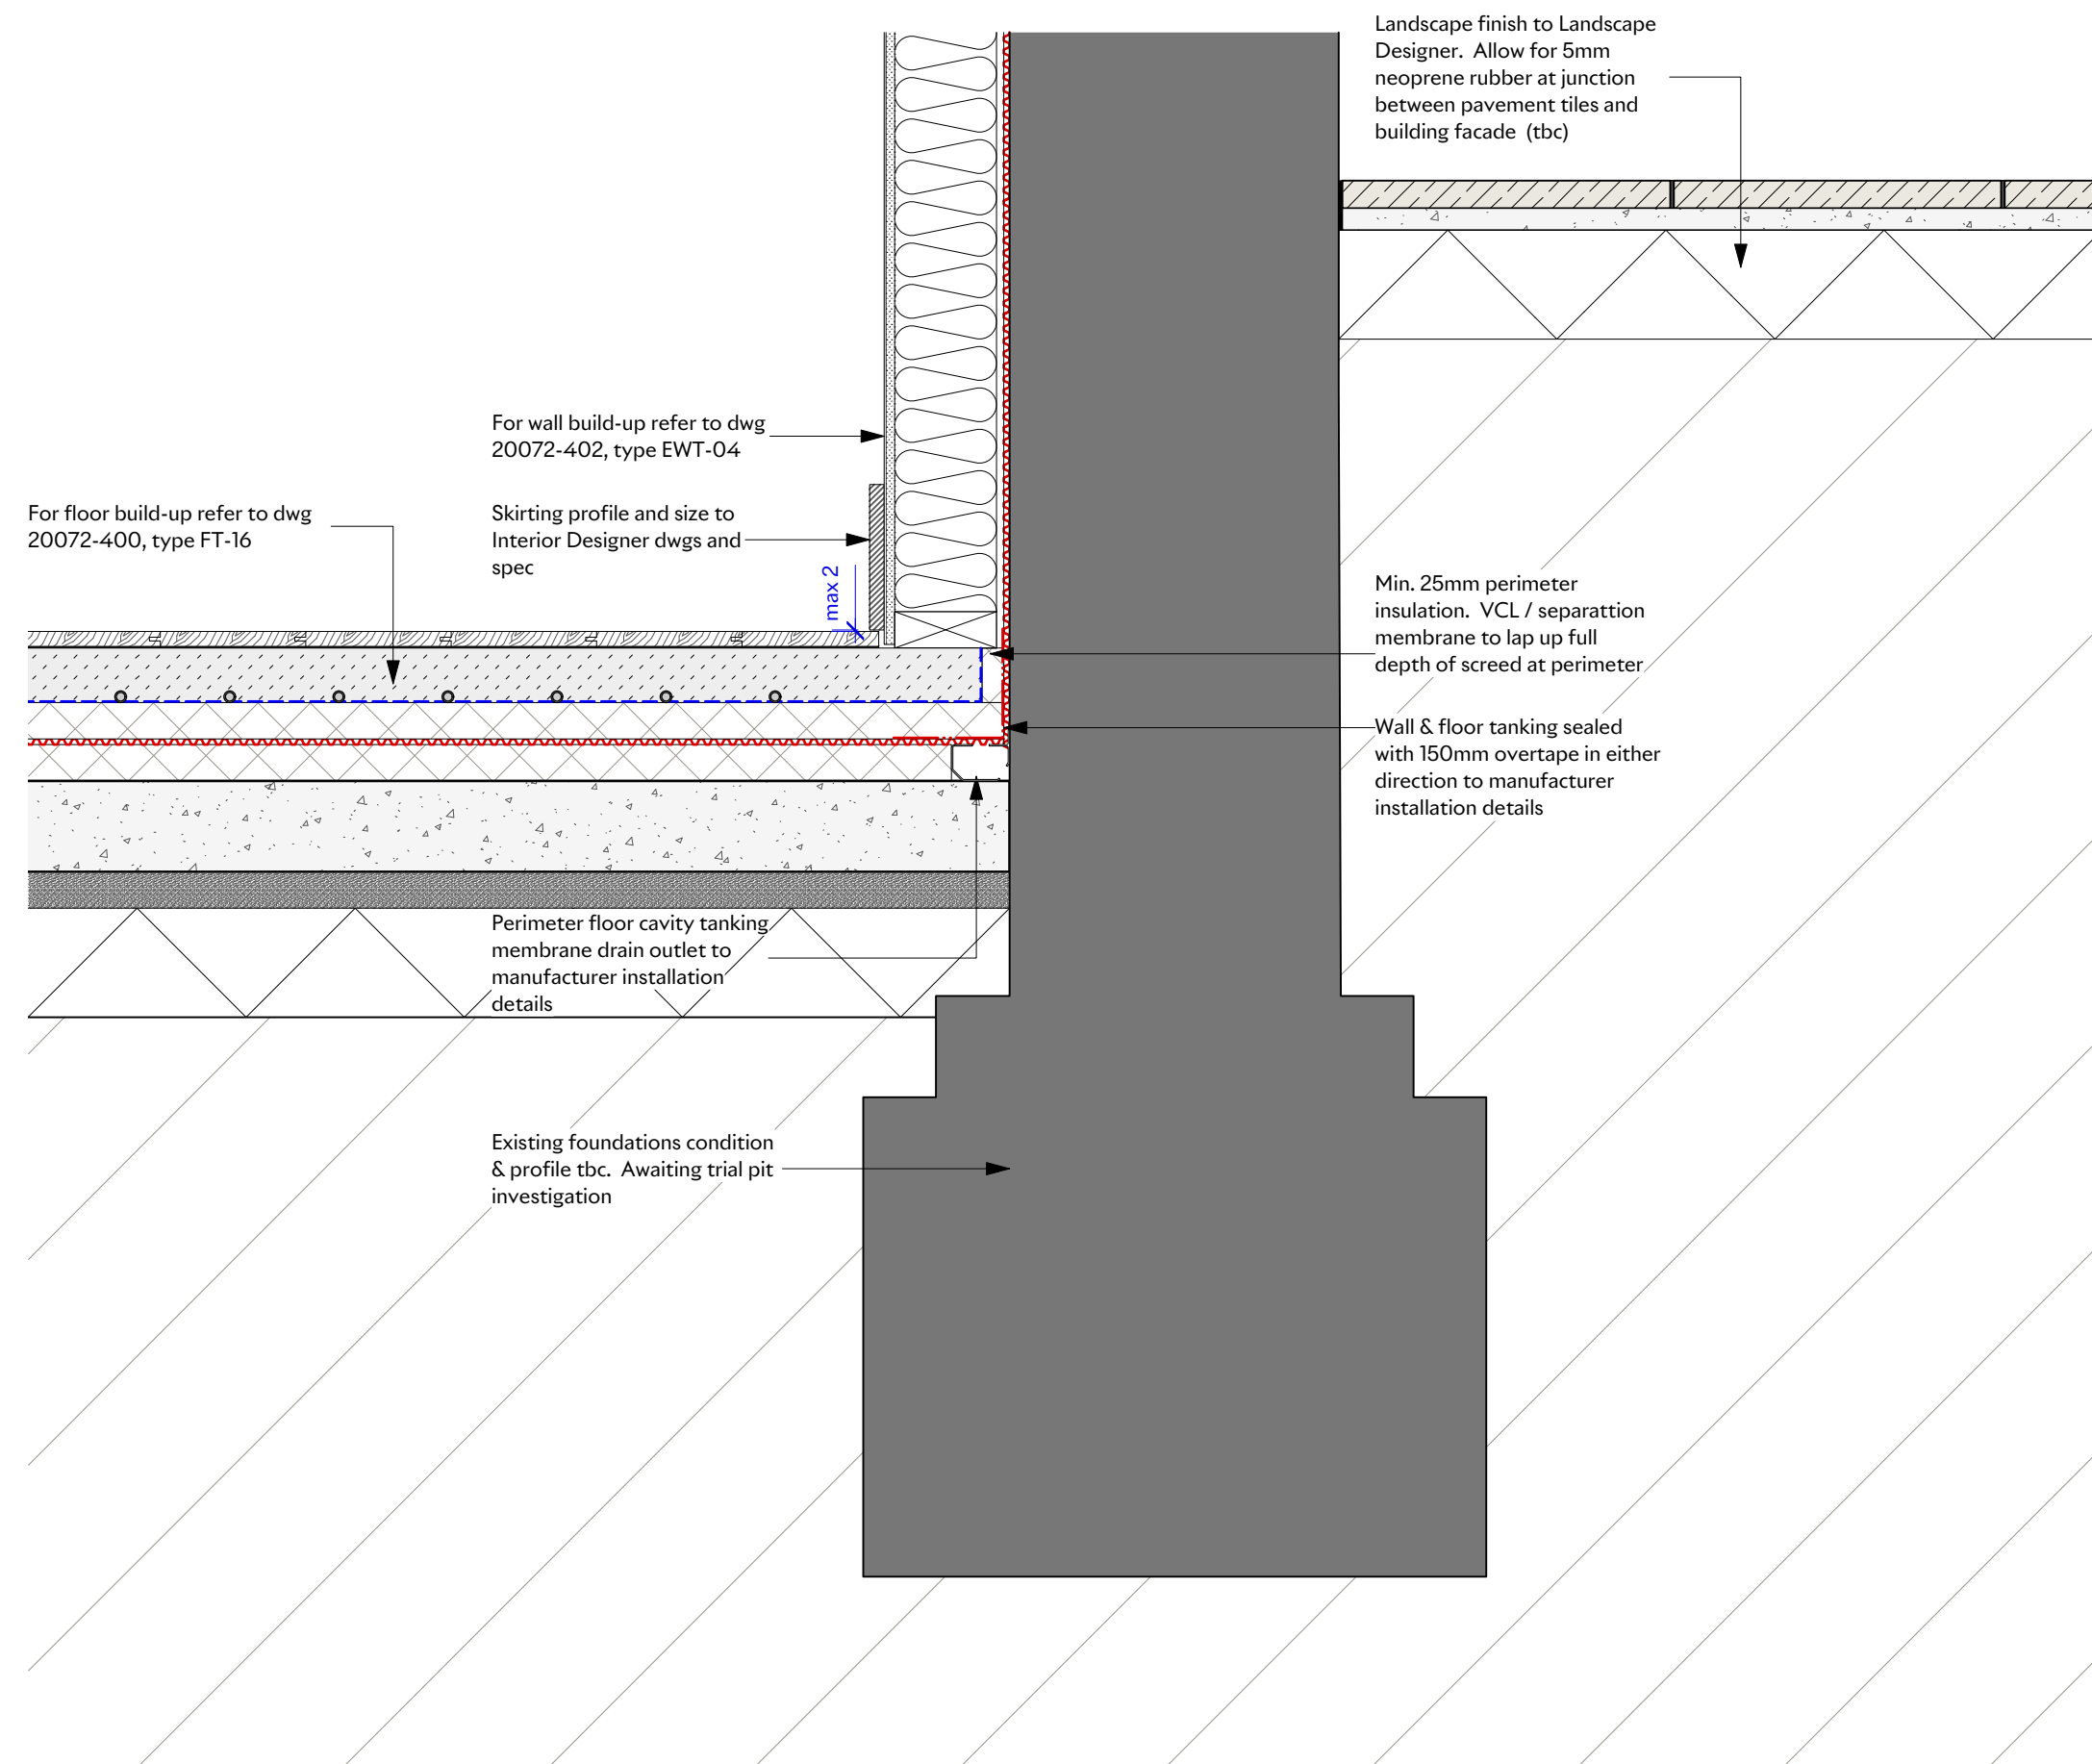

**2 Stable Walls/Slab Junction Detail**  
Scale: 1:10

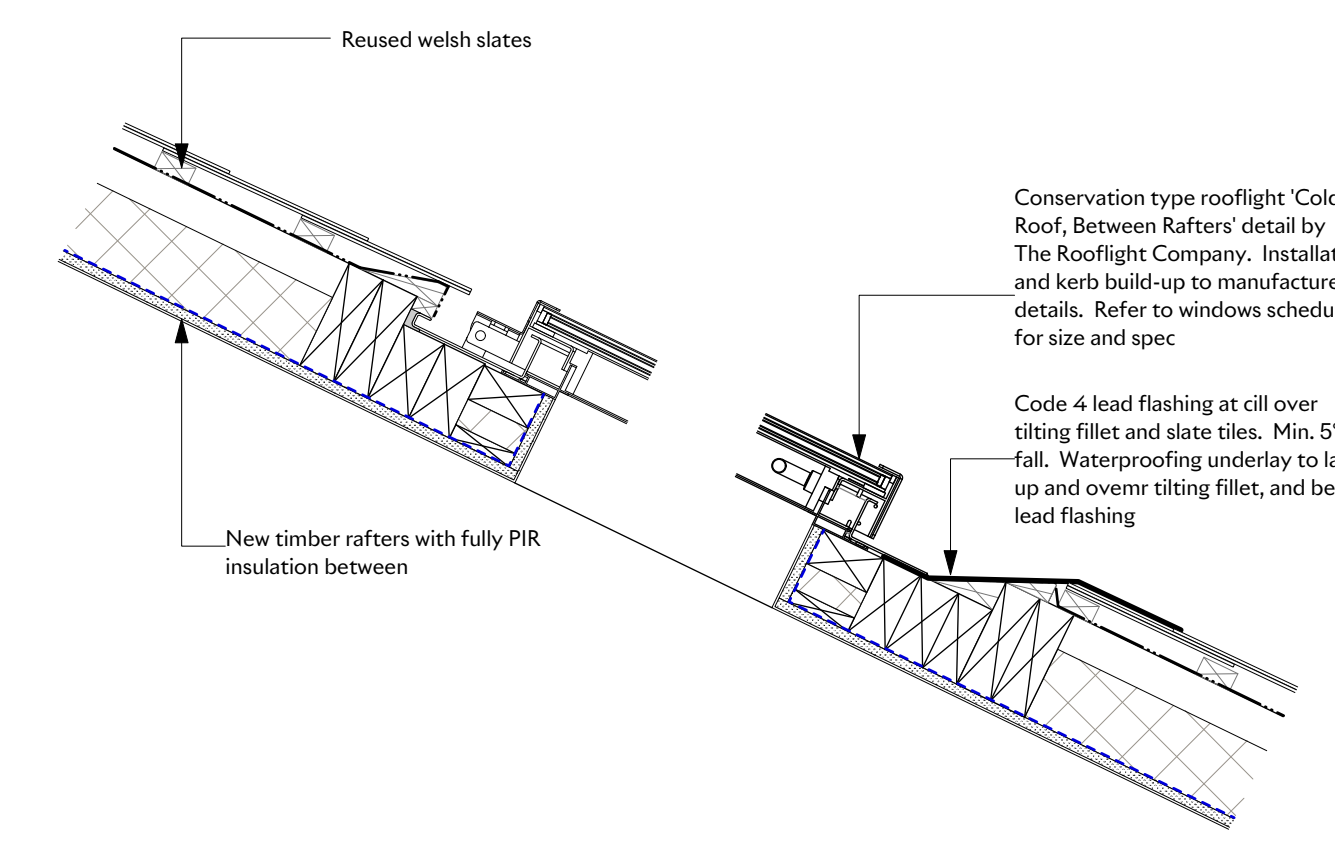

**3 Typical Conservation type rooflight**  
Scale: 1:10



**Notes**

- Drawings are to be read in conjunction with all relevant Architects, Structural Engineers and other consultants information, drawings & schedules.
- All works to be carried out in accordance with current Health & Safety regulations, British Standards, Building Regulations and industry standard where appropriate.
- All components to be based on the design intent drawings and to the dimensions shown. Any further design development to be issued by manufacturer as detailed drawings and finish samples for approval by Designer prior to manufacture and must not infringe any design copyright.
- Do not scale from drawings. All dimensions to be confirmed on site & coordinated with Design Team.
- Contractor to refer all discrepancies and/or errors to Architect.
- All fire rating, acoustic rating and any other specialist requirements to be confirmed by appropriate specialist engineer.
- Tender documentation for costing purposes only. Unless marked as "For Construction" drawings are not to be used for construction.

PLANNING

P 1 08/09/2023 Planning

Project  
**Wootton Place**

Client  
**C/O JPPC**

Drawing Title  
**Proposed Details**

|             |                 |
|-------------|-----------------|
| Scale       | Date Created    |
| <b>1:10</b> | <b>08.09.23</b> |

Drawing Number  
**20072-400**

|           |                   |
|-----------|-------------------|
| Revision  | Date Revised      |
| <b>P1</b> | <b>08/09/2023</b> |

Drawn By  
**CH**

Checked By

Do not scale from drawing, all dimensions to be checked on site. Report omissions and discrepancies to the architect immediately.

**MICHAELIS BOYD .**

**Michaelis Boyd Associates**  
108 Palace Gardens Terrace  
London W8 4RT

+44 (0)20 7221 1237  
hello@michaelisboyd.com  
michaelisboyd.com