
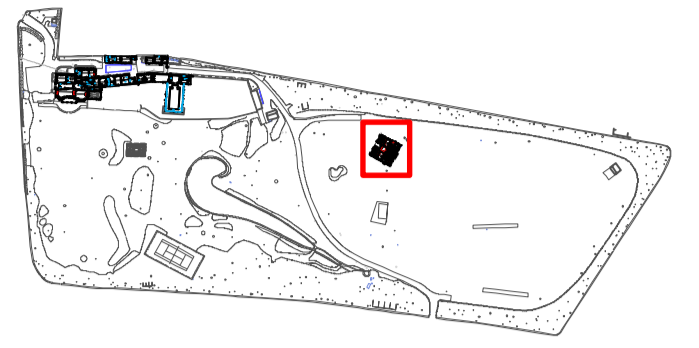


1 Existing Elevation 11  
Scale: 1:100

Notes

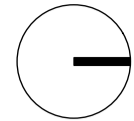

**PLANNING**

P1 10/12/2021 PLANNING

Project

**Wootton Place**

Client

**c/o JPPC**

Drawing Title

**Existing Elevations**

**Sheet 6**

**Cricket Pavilion**

Scale	Date Created
-------	--------------

1:100@A1	04.05.21
----------	----------

Drawing Number

**20072-015**

Revision	Revision Date
----------	---------------

P1	10.12.21
----	----------

Drawn By	Checked By
----------	------------

TYC	TYC
-----	-----

Do not scale from drawing, all dimensions to be checked on site. Report omissions and discrepancies to the architect immediately

**MICHAELIS  
BOYD .**

108 Palace Gardens Terrace  
London W8 4RT

44 20 7221 1237  
hello@michaelisboyd.com  
michaelisboyd.com

