

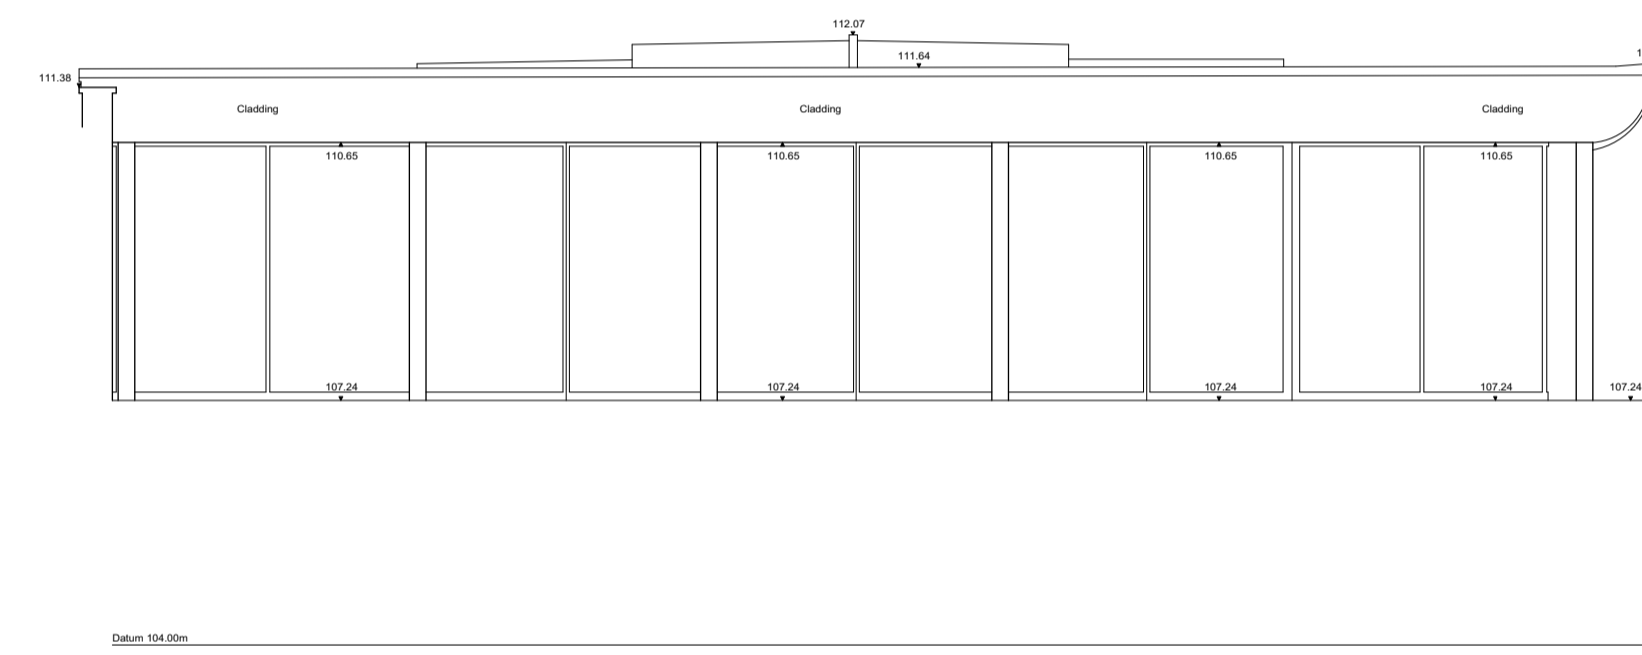


1 Existing Elevation 6
Scale: 1:100

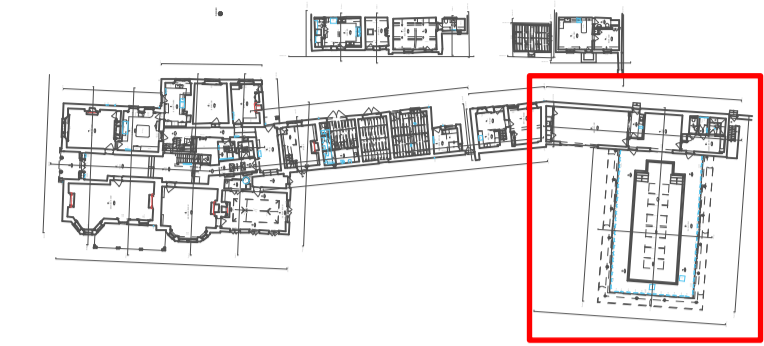

2 Existing Elevation 7
Scale: 1:100

Notes

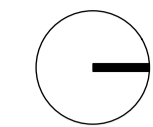

PLANNING

P1 10/12/2021 PLANNING

Project

Wootton Place

Client

c/o JPPC

Drawing Title

Existing Elevations

Sheet 4

Pool House

Scale	Date Created
-------	--------------

1:100@A1	04.05.21
----------	----------

Drawing Number

20072-013

Revision	Revision Date
----------	---------------

P1	10.12.21
----	----------

Drawn By	Checked By
----------	------------

TYC	TYC
-----	-----

Do not scale from drawing, all dimensions to be checked on site. Report omissions and discrepancies to the architect immediately

**MICHAELIS
BOYD .**

108 Palace Gardens Terrace
London W8 4RT

44 20 7221 1237
hello@michaelisboyd.com
michaelisboyd.com

