

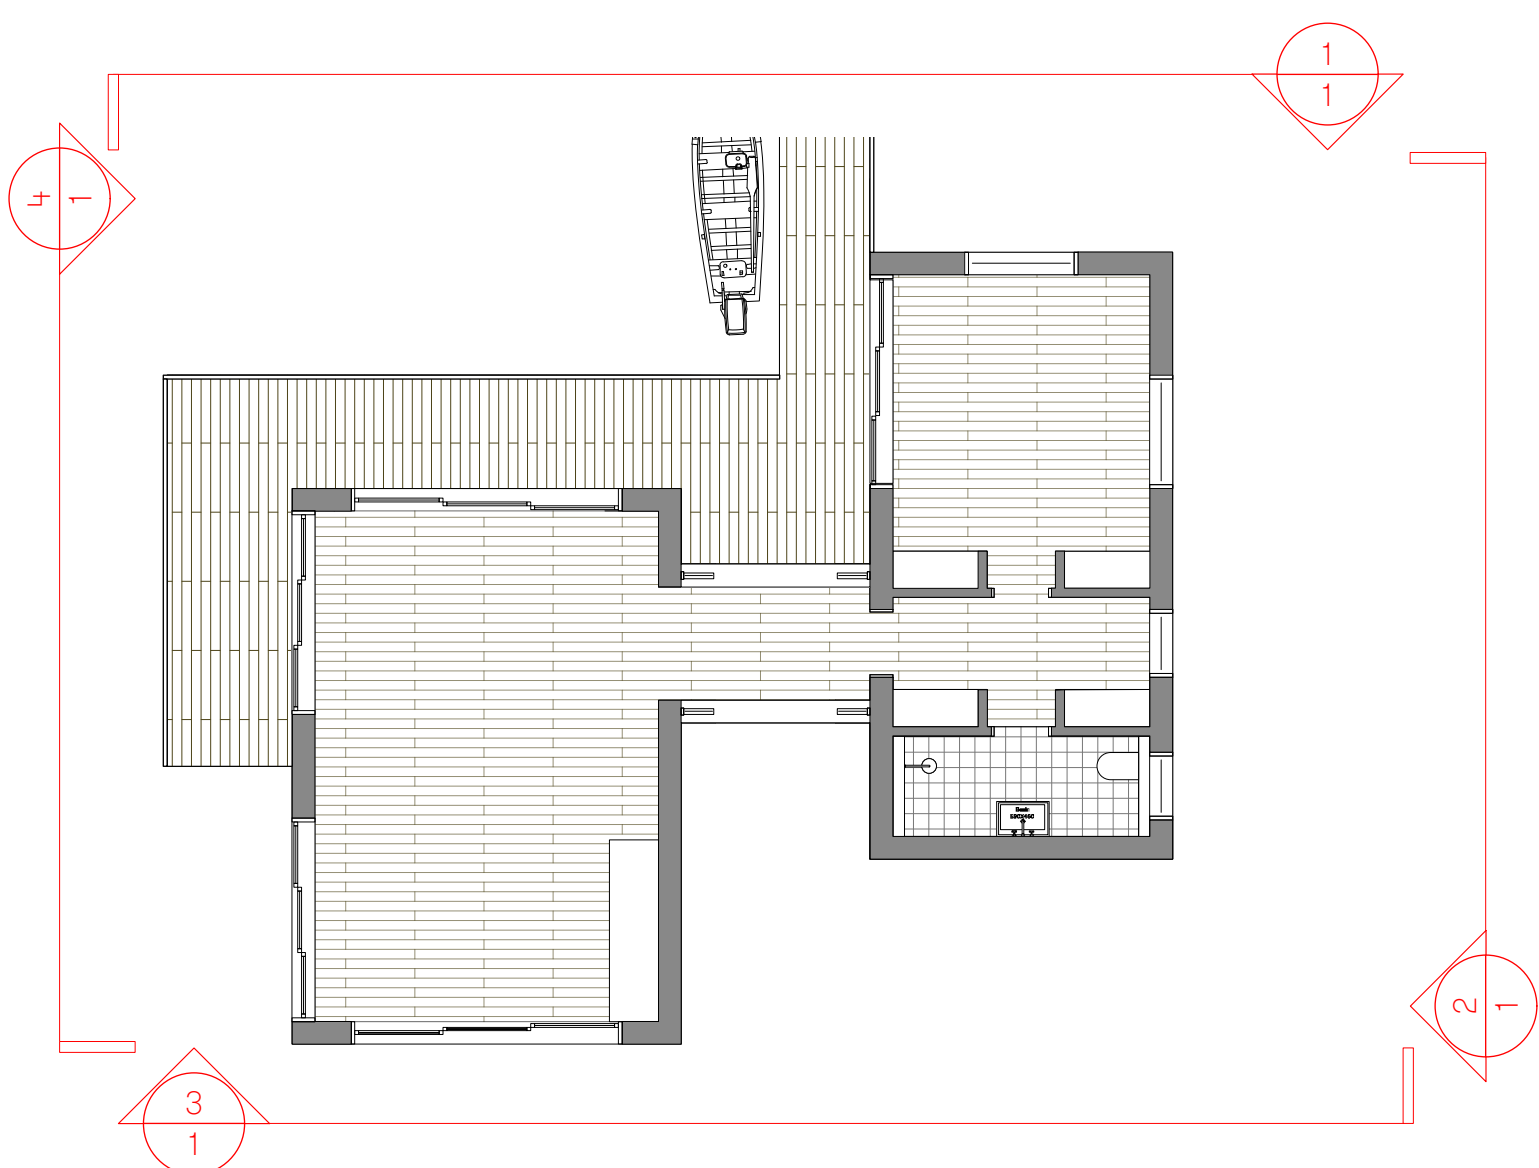



Notes

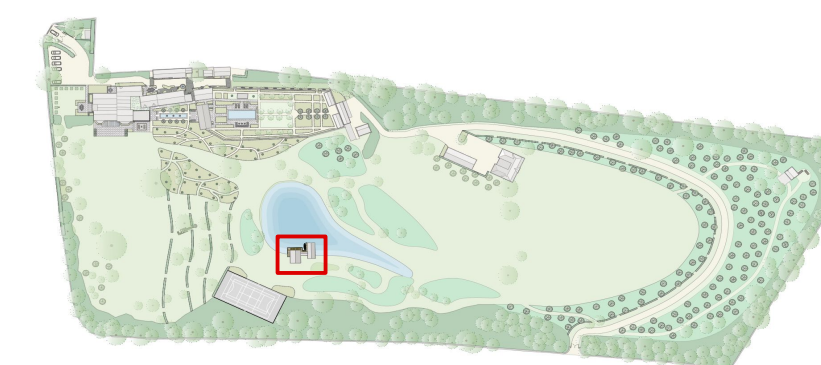


Proposed roof

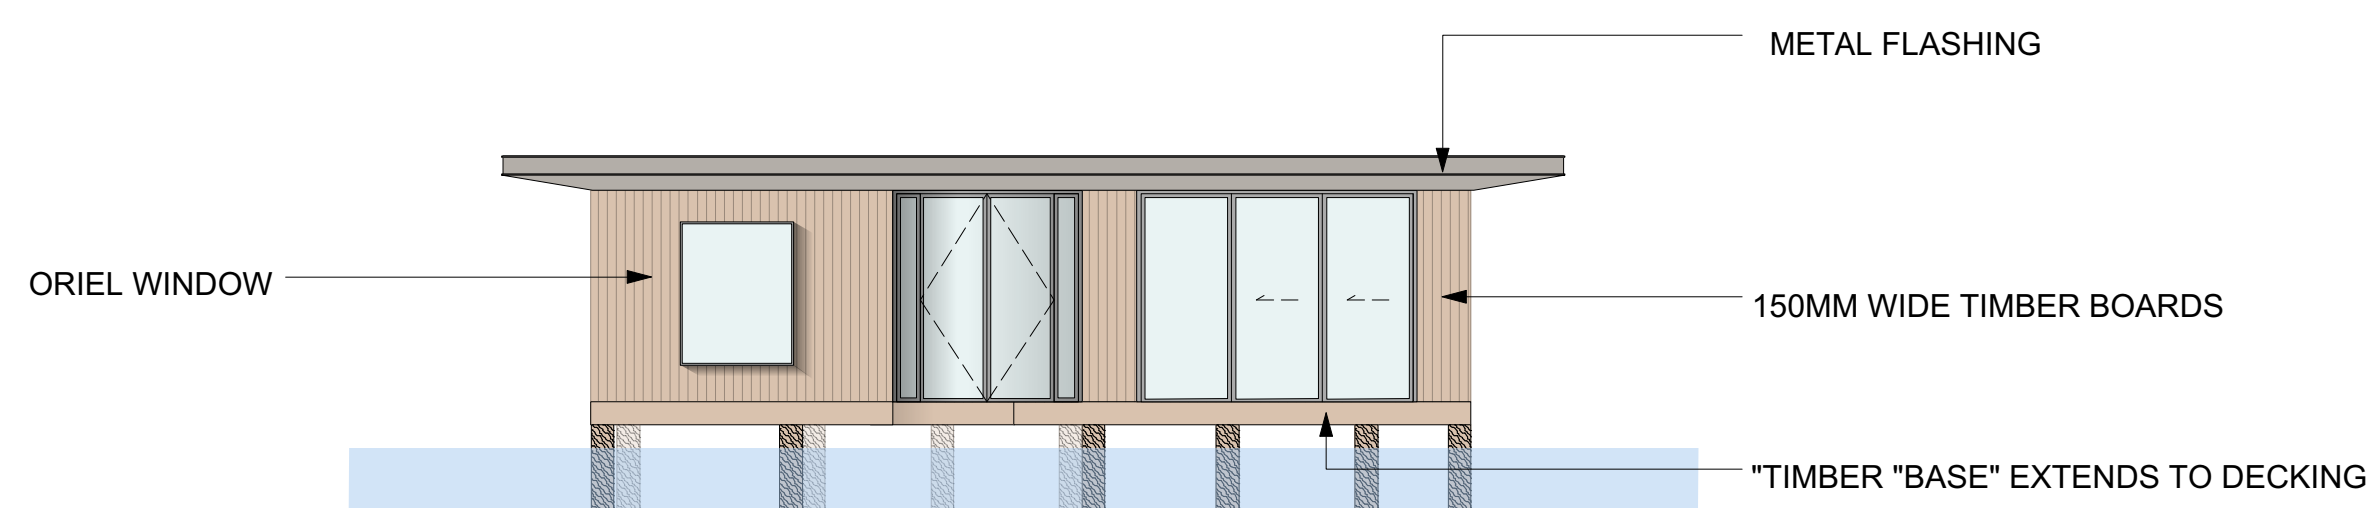


1 Proposed Elevation 1
Scale: 1:100

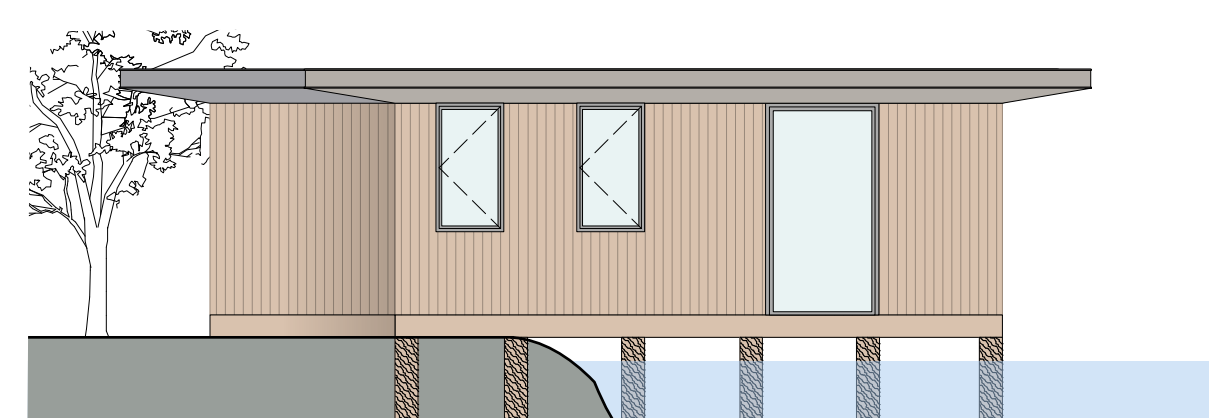

2 Proposed Elevation 2
Scale: 1:100

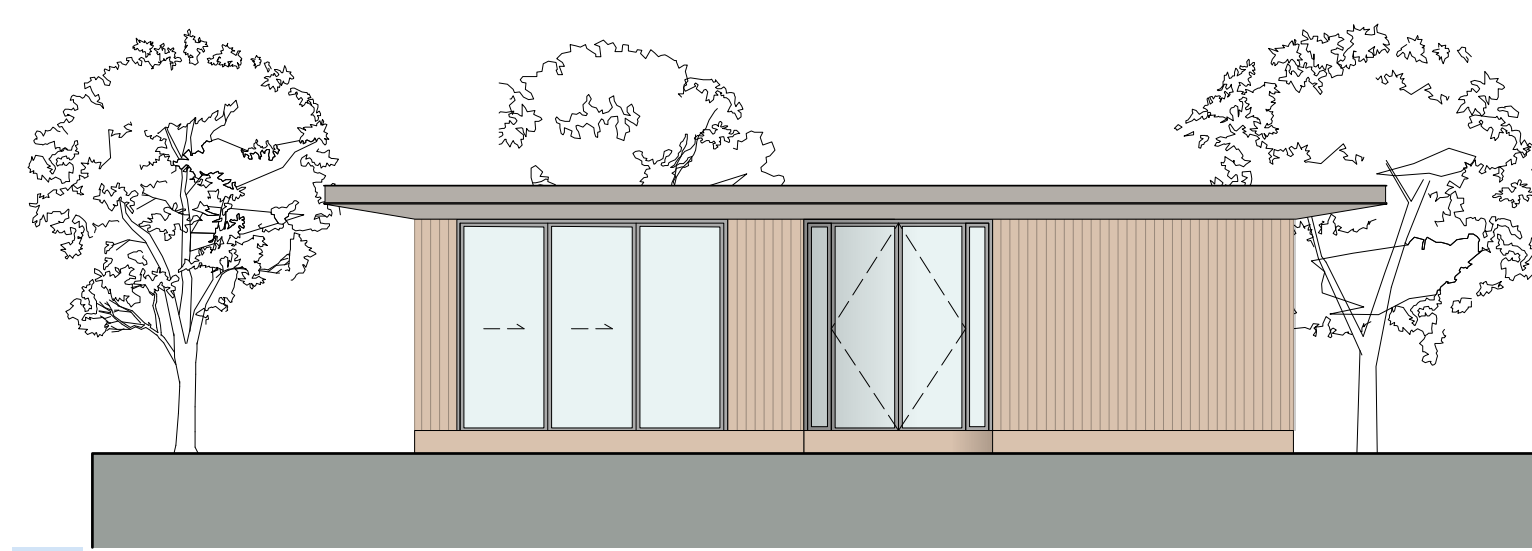

3 Proposed Elevation 3
Scale: 1:100

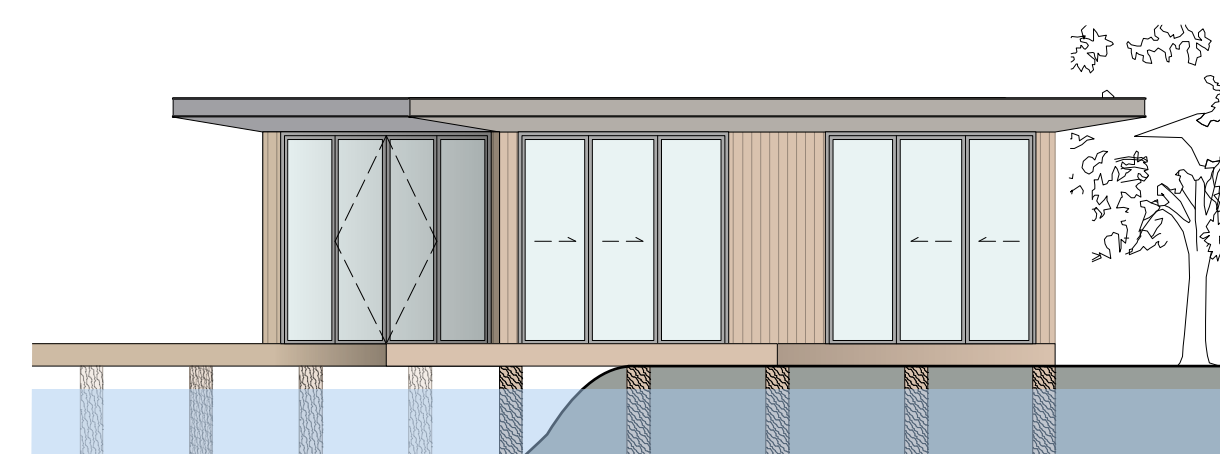

4 Proposed Elevation 4
Scale: 1:100

PLANNING

P1 15/02/22 Client Review

Project

Wootton Place

Client

c/o JPPC

Drawing Title

Proposed Boat House Elevations

Scale	Date Created
1.100@A1	01.06.21

Drawing Number
20072-308

Revision	Revision Date
P1	17.02.22

Drawn By	Checked By
JT	JL

Do not scale from drawing, all dimensions to be checked on site. Report omissions and discrepancies to the architect immediately

MICHAELIS BOYD .

108 Palace Gardens Terrace
London W8 4RT

44 20 7221 1237
hello@michaelisboyd.com
michaelisboyd.com

