



1 Existing Elevation 1
Scale: 1:100



2 Existing Elevation 2
Scale: 1:100



Notes

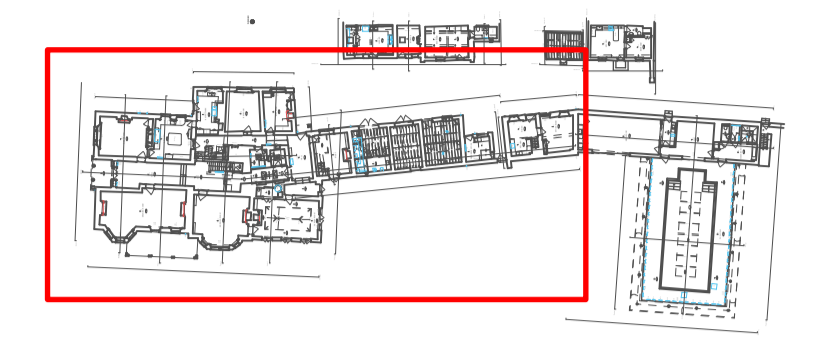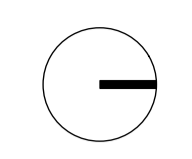

PLANNING

P1 10/12/2021 PLANNING

Project

Wootton Place

Client

c/o JPPC

Drawing Title

Existing Elevations
Sheet 1

Main House and Stables

Scale	Date Created
1:100@A1	04.05.21

20072-010

Revision	Revision Date
P1	10.12.21

TYC	TYC
-----	-----

TYC	TYC
-----	-----

Do not scale from drawing, all dimensions to be checked on site. Report omissions and discrepancies to the architect immediately

**MICHAELIS
BOYD .**

108 Palace Gardens Terrace
London W8 4RT

44 20 7221 1237
hello@michaelisboyd.com
michaelisboyd.com