

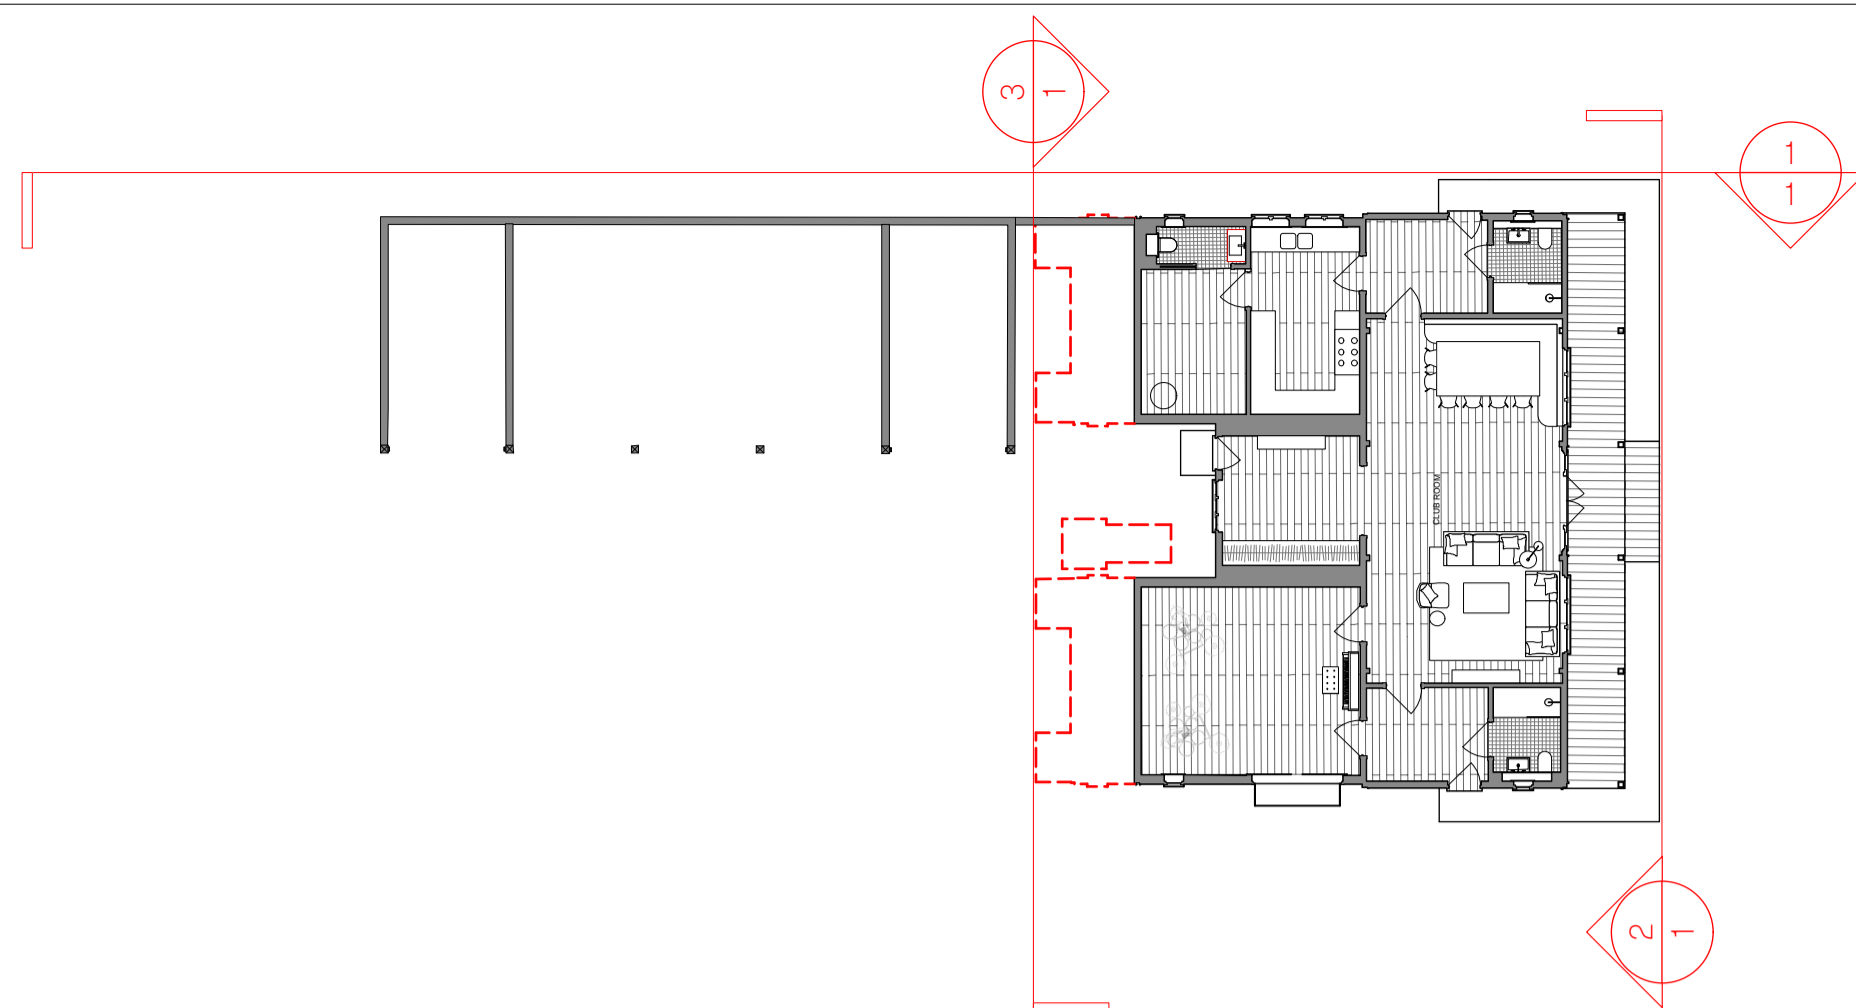




Notes

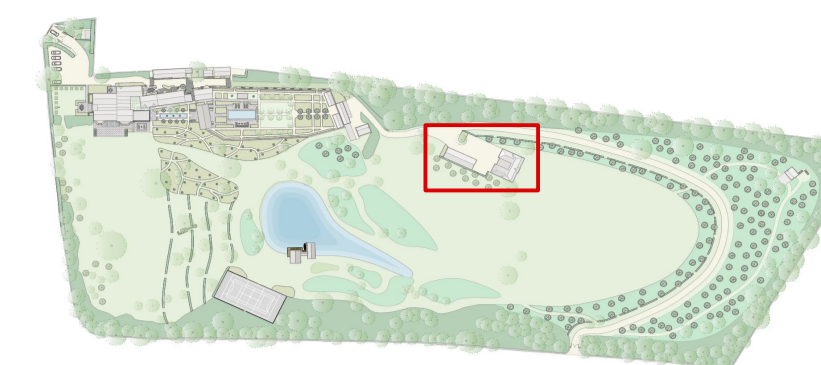

Open veranda

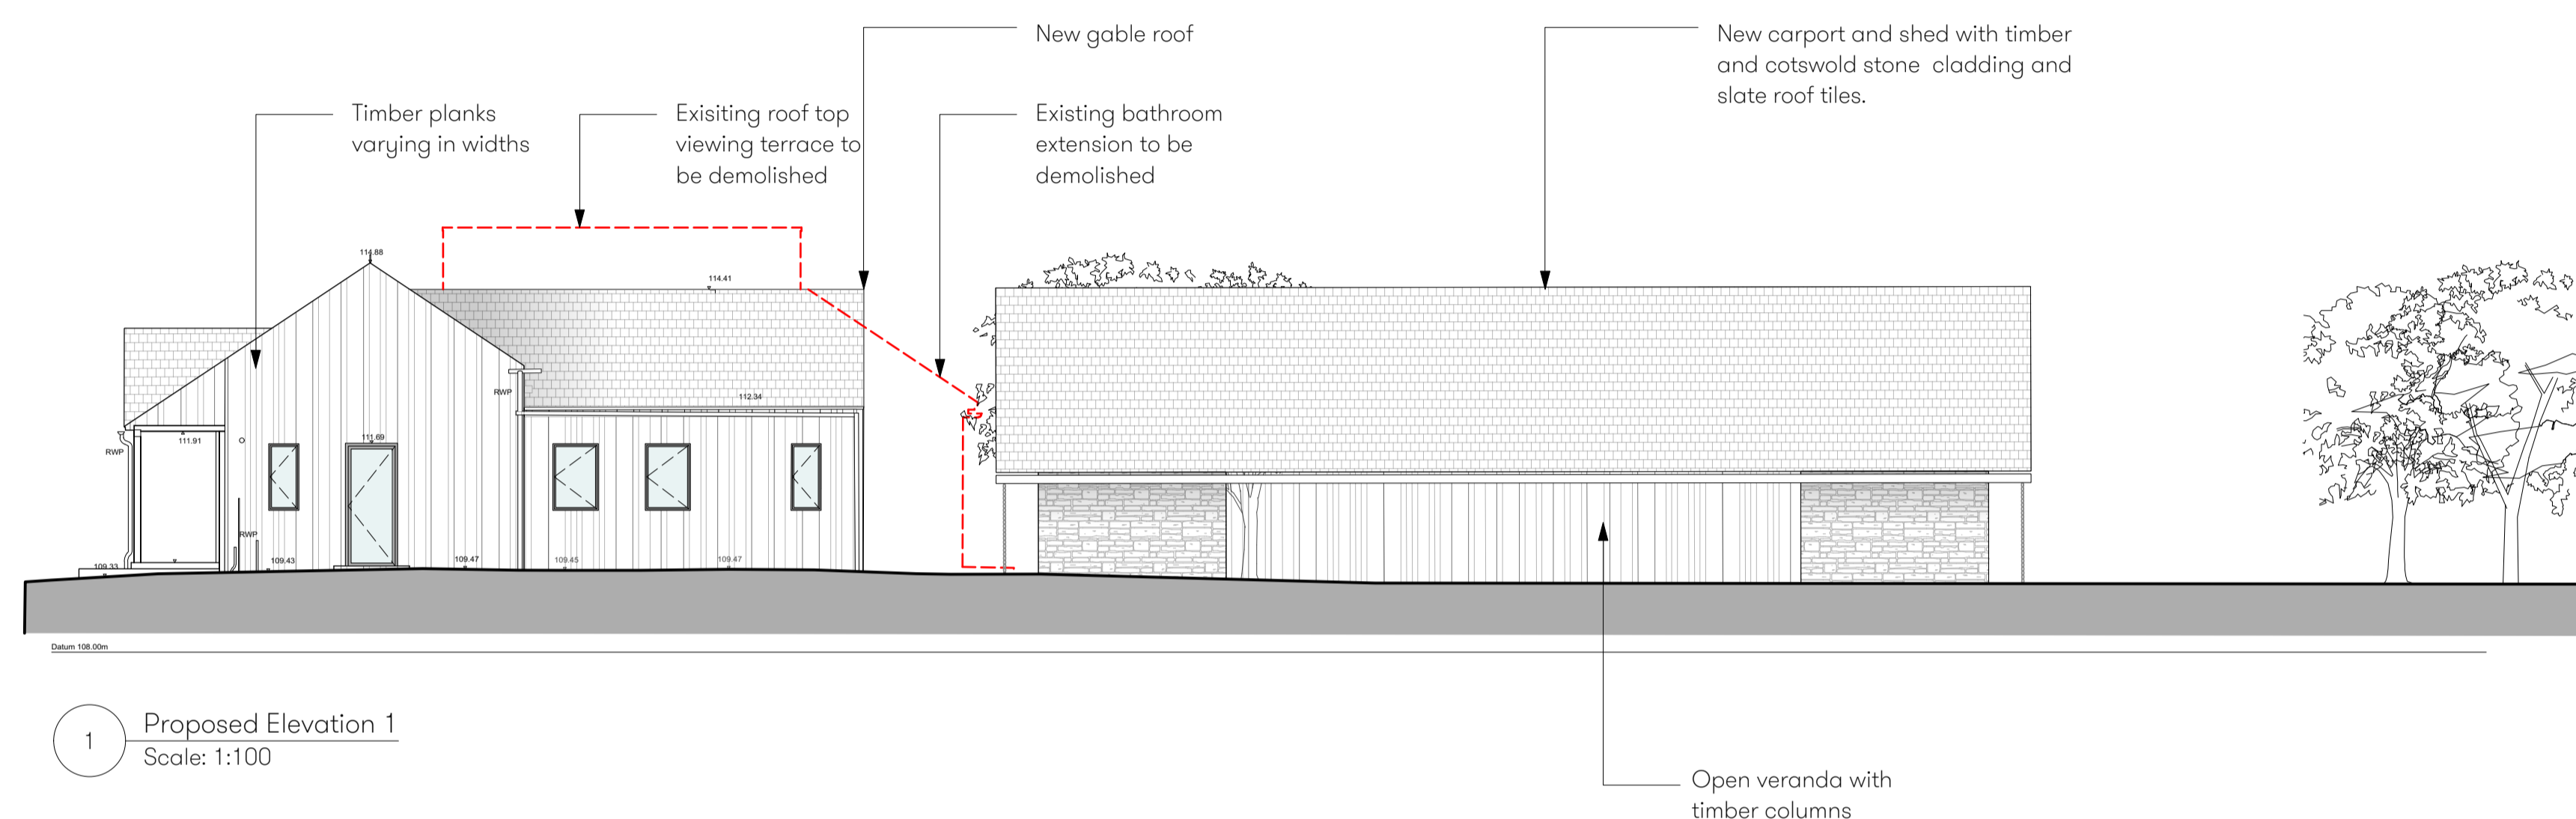

Timber cladding

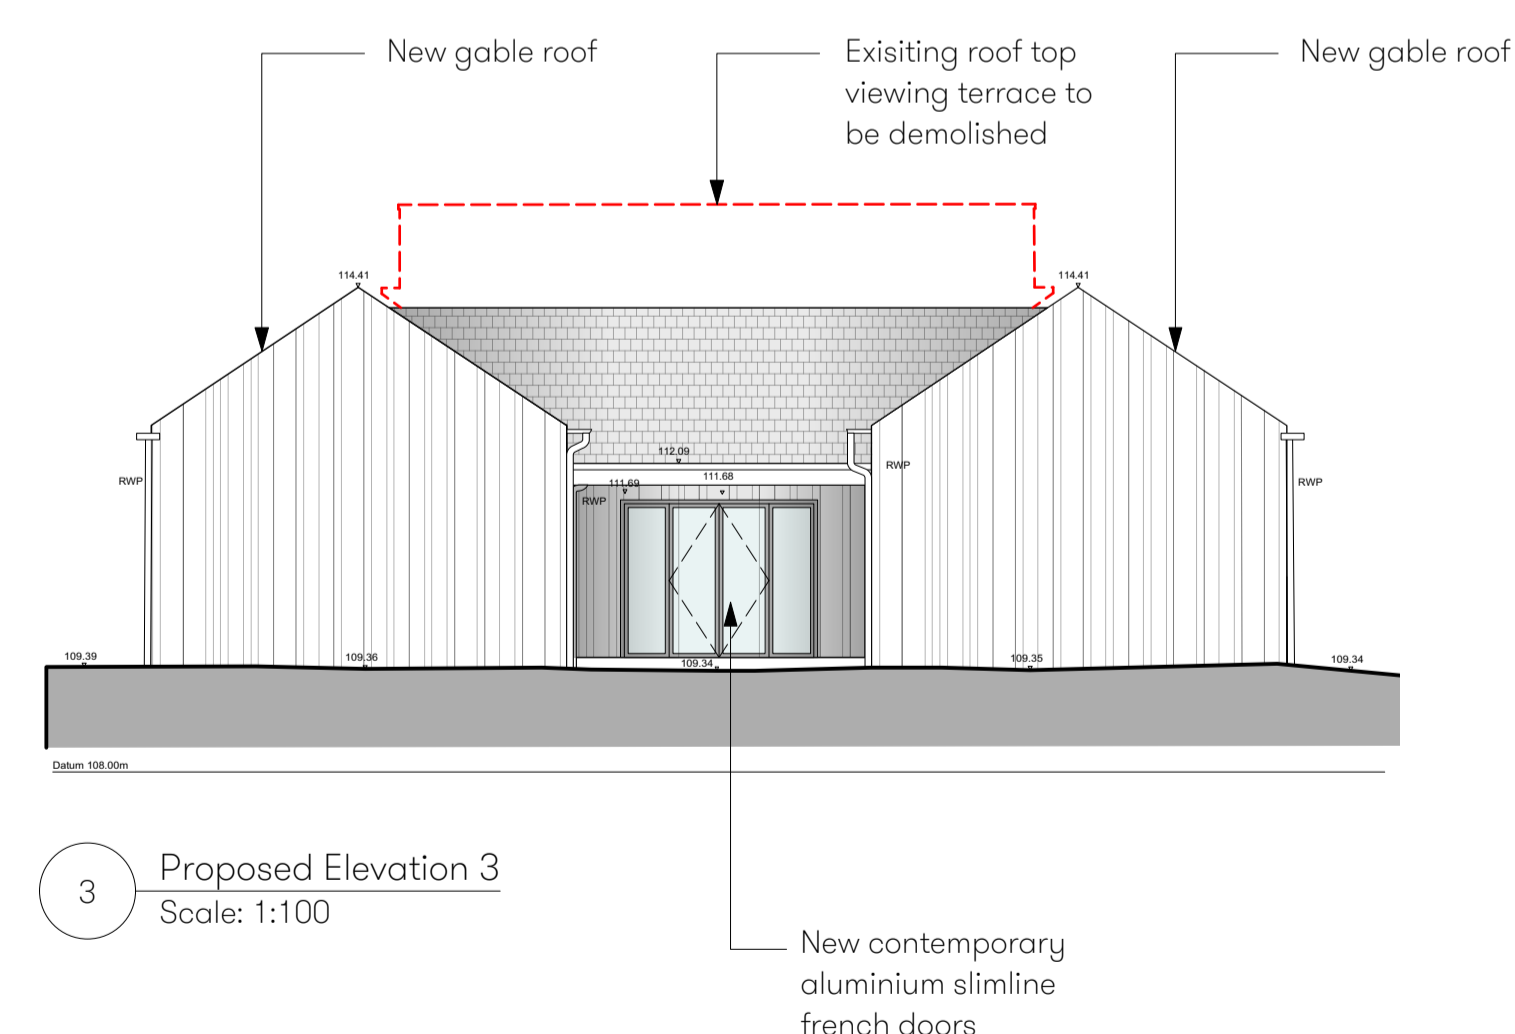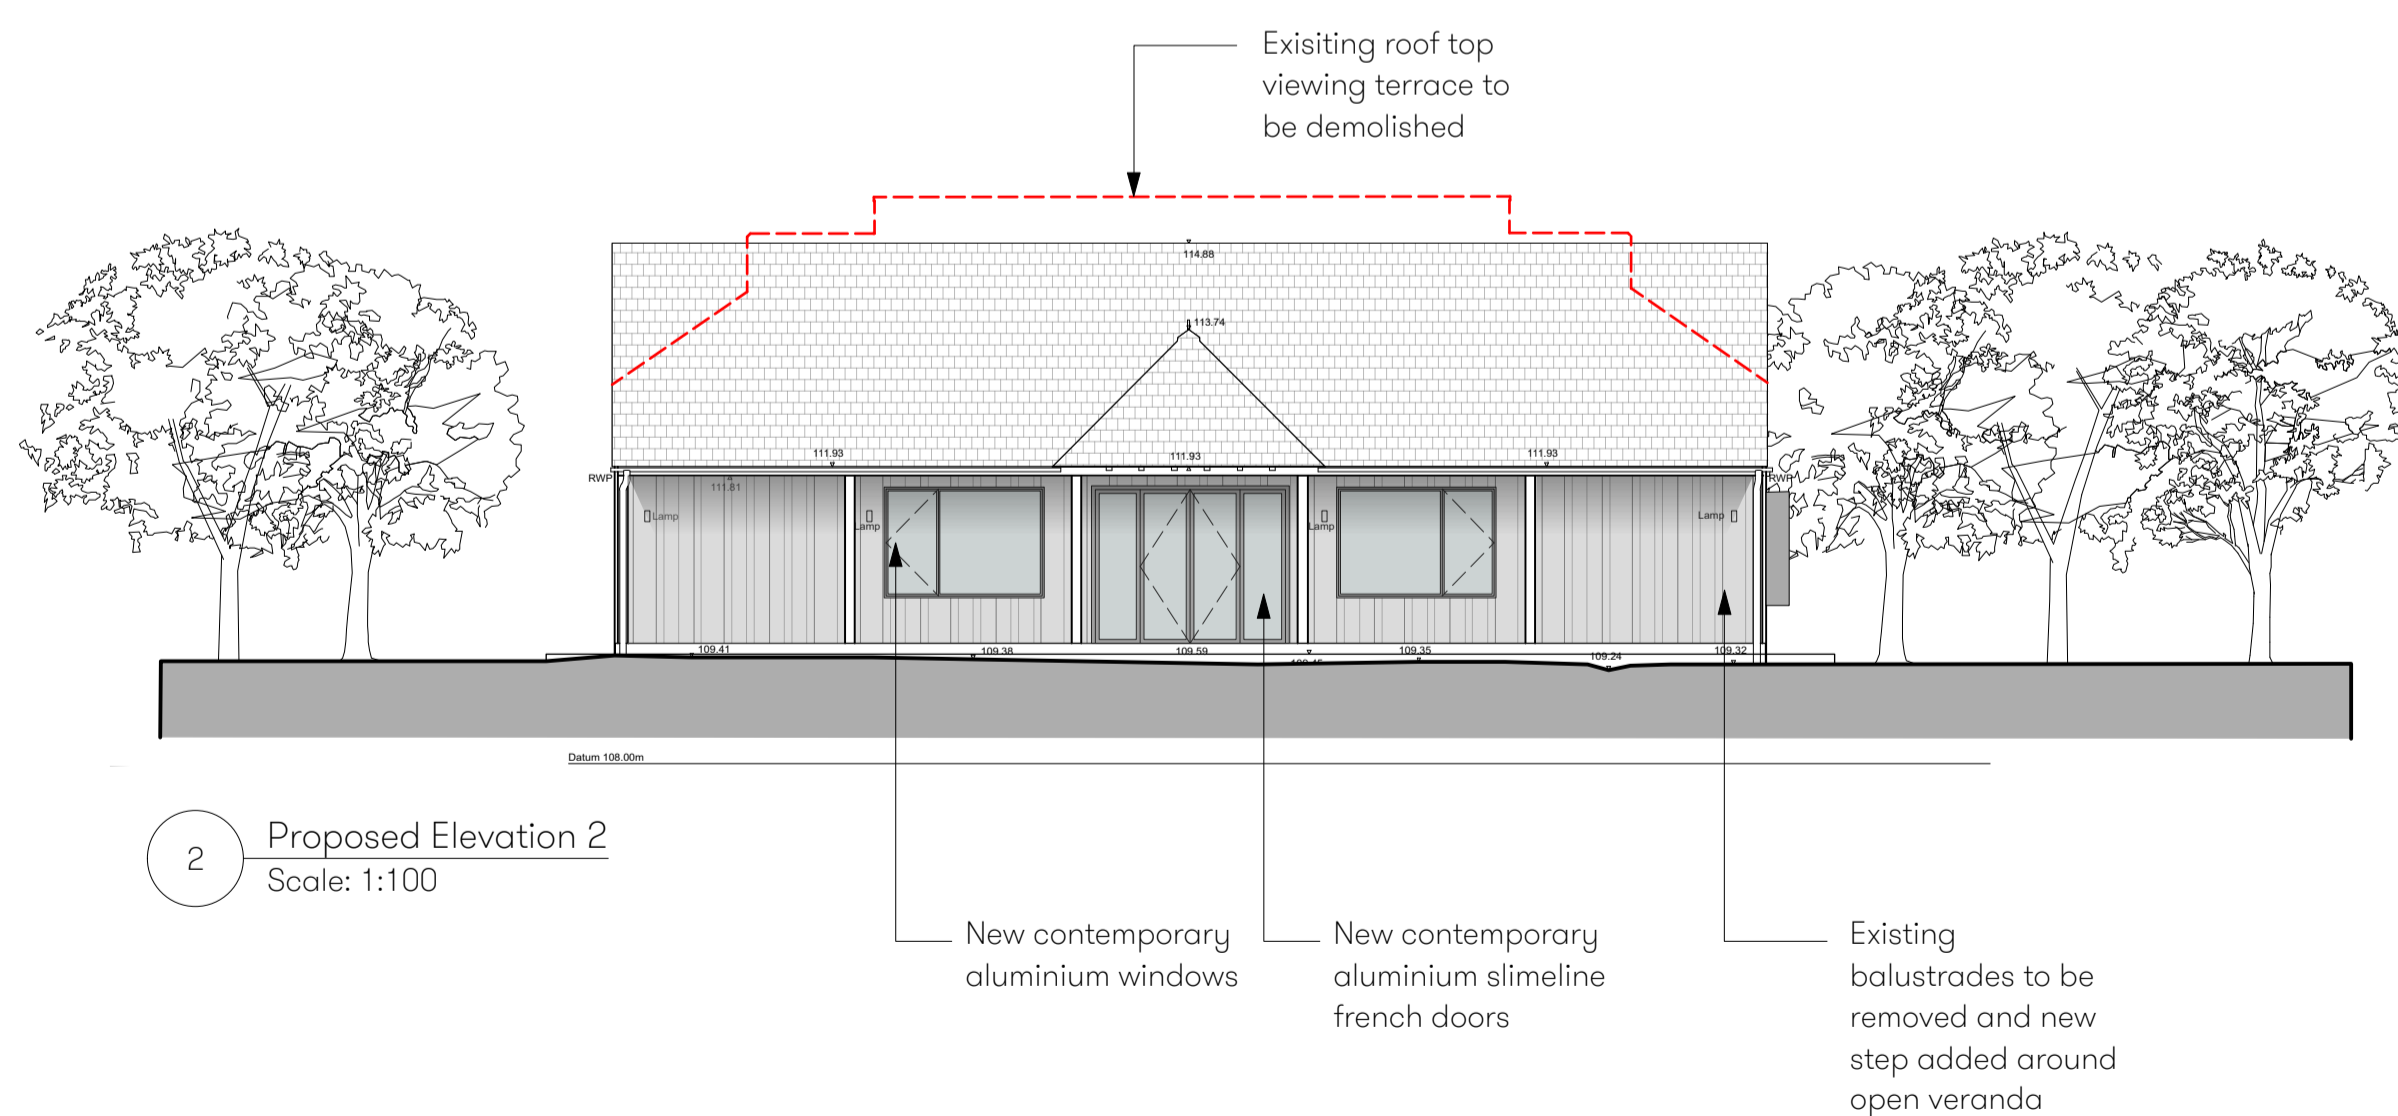

PLANNING

P1 15/02/22 Client Review

Project

Wootton Place

Client

c/o JPPC

Drawing Title

**Proposed Elevations
Cricket Pavilion + Carport**

Scale	Date Created
1:100@A1	01.06.21

Drawing Number
20072-302

Revision	Revision Date
P1	17.02.22

Drawn By	Checked By
JT	JL

Do not scale from drawing, all dimensions to be checked on site. Report omissions and discrepancies to the architect immediately

**MICHAELIS
BOYD .**

108 Palace Gardens Terrace
London W8 4RT

44 20 7221 1237
hello@michaelisboyd.com
michaelisboyd.com

